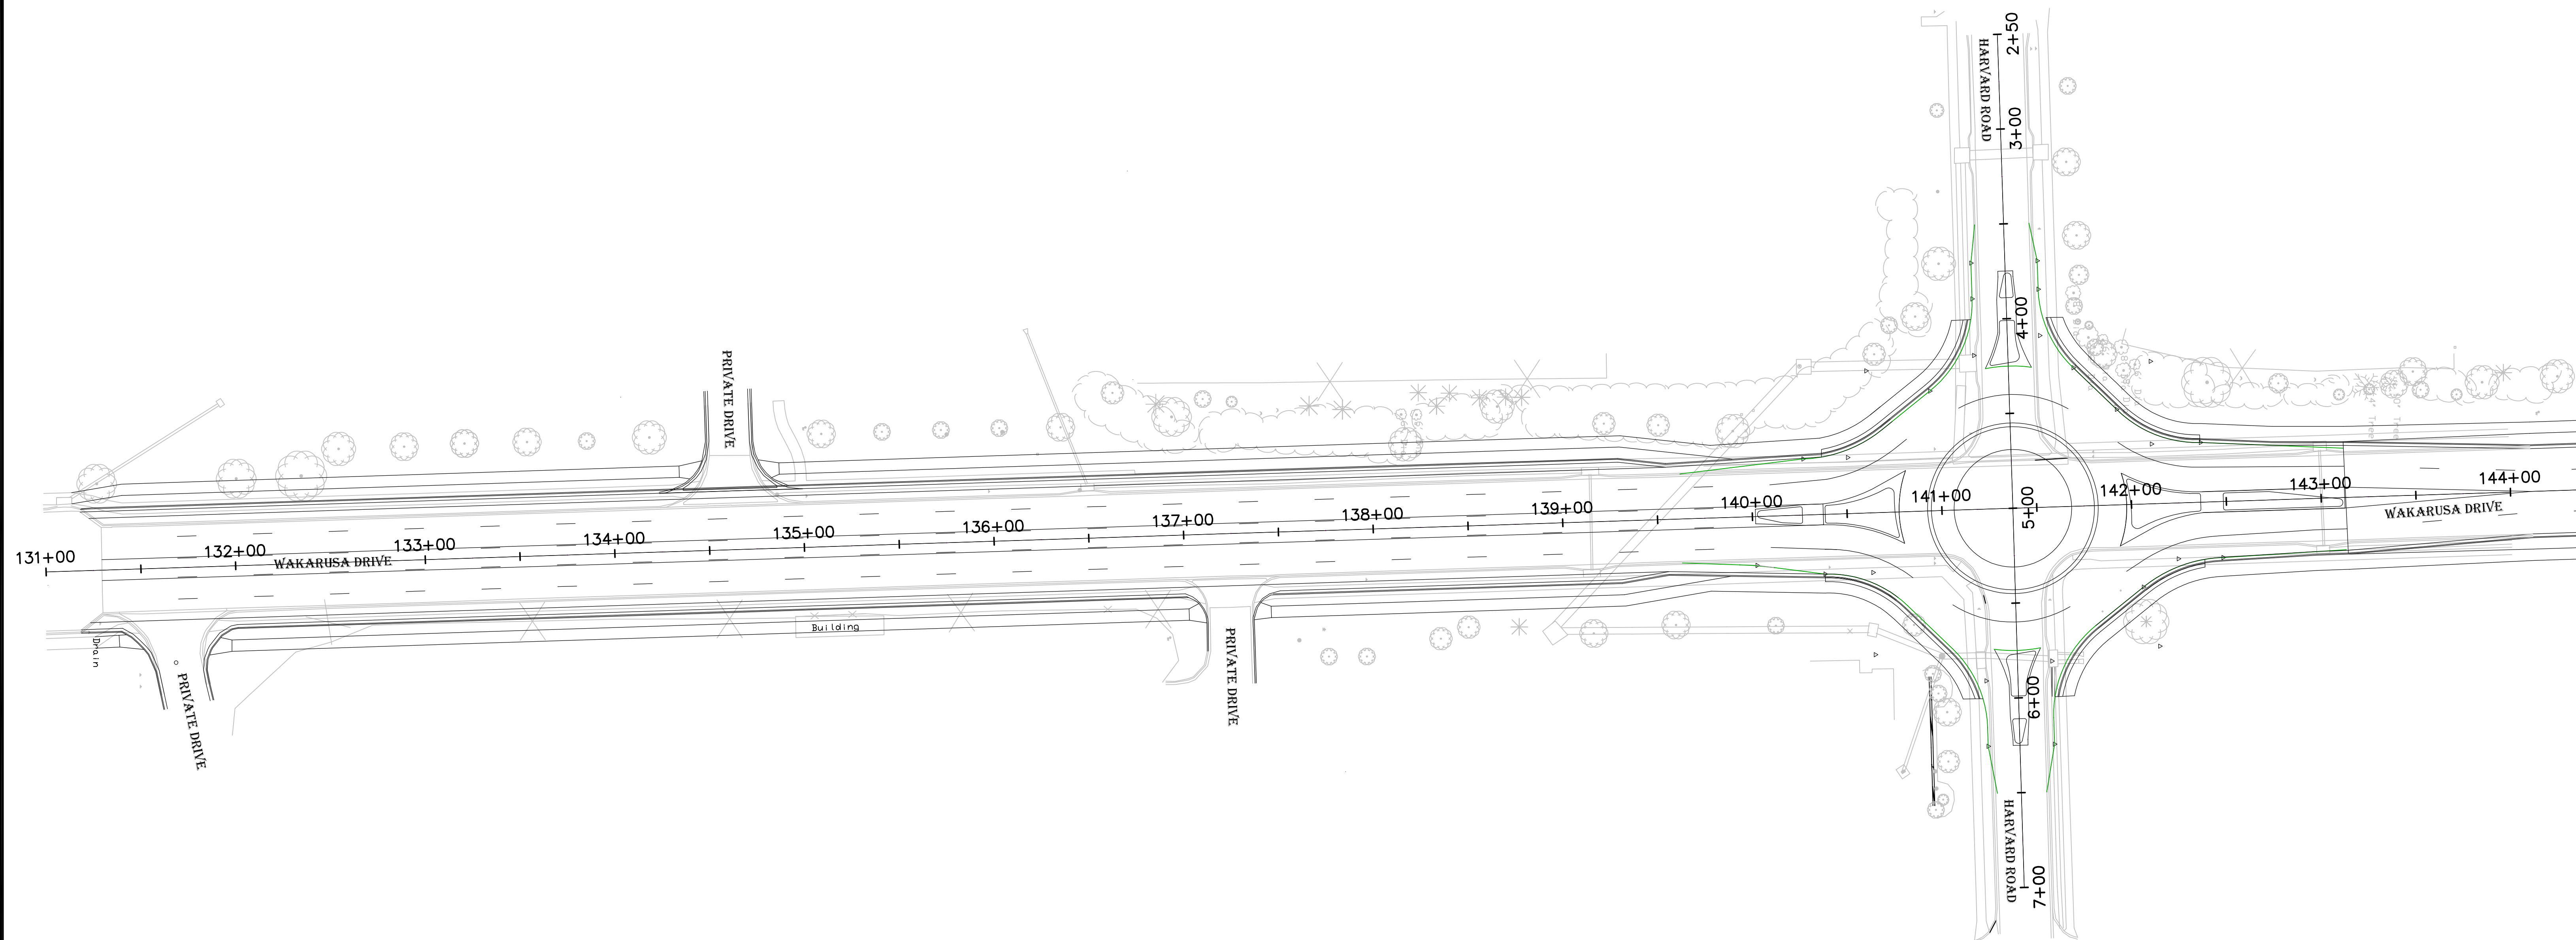


SHEET ____ OF 41



DATE	BY	REVISION

CITY OF LAWRENCE, KANSAS
ENGINEERING DIVISION OF PUBLIC WORKS

PROPOSED WAKARUSA DRIVE IMPROVEMENTS
PLAN SKETCH
STA. 131+00 TO STA. 144+00
PROJECT NO. PW1527

DAVID P. CRONIN
CITY ENGINEER

DAVID L. CORLISS
CITY MANAGER

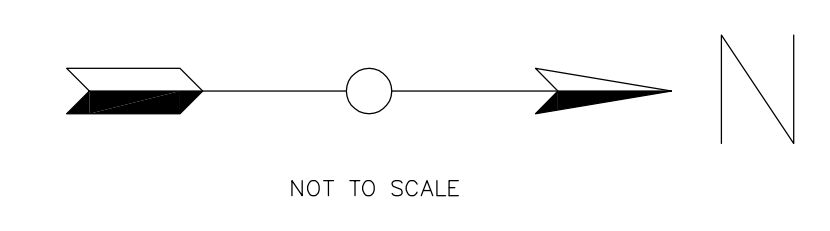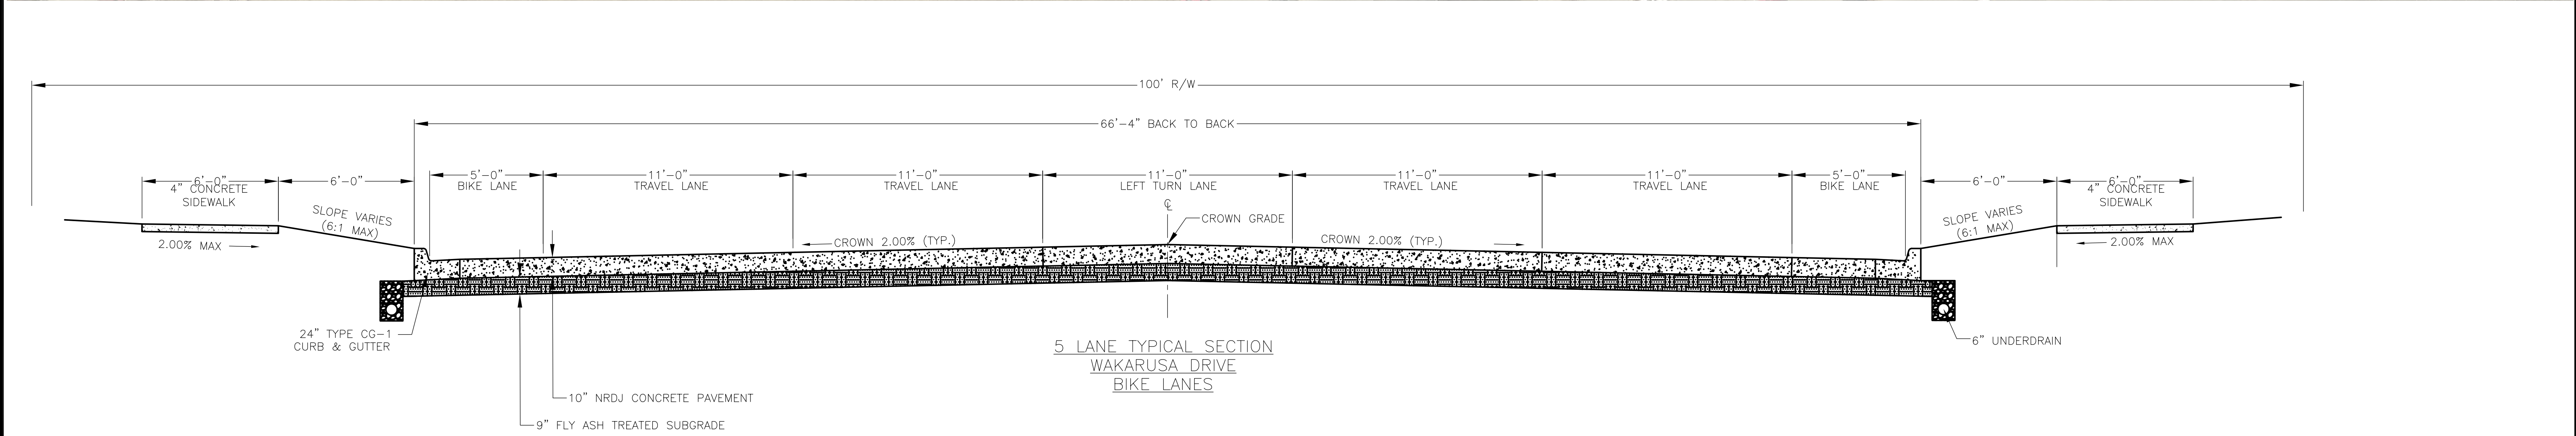

SHEET ____ OF 41

DATE	BY	REVISION

**CITY OF LAWRENCE, KANSAS**
ENGINEERING DIVISION OF PUBLIC WORKS

PROPOSED WAKARUSA DRIVE IMPROVEMENTS
PLAN SKETCH
STA. 131+00 TO STA. 144+00
PROJECT NO. PW1527

DAVID P. CRONIN
CITY ENGINEER

DAVID L. CORLISS
CITY MANAGER