


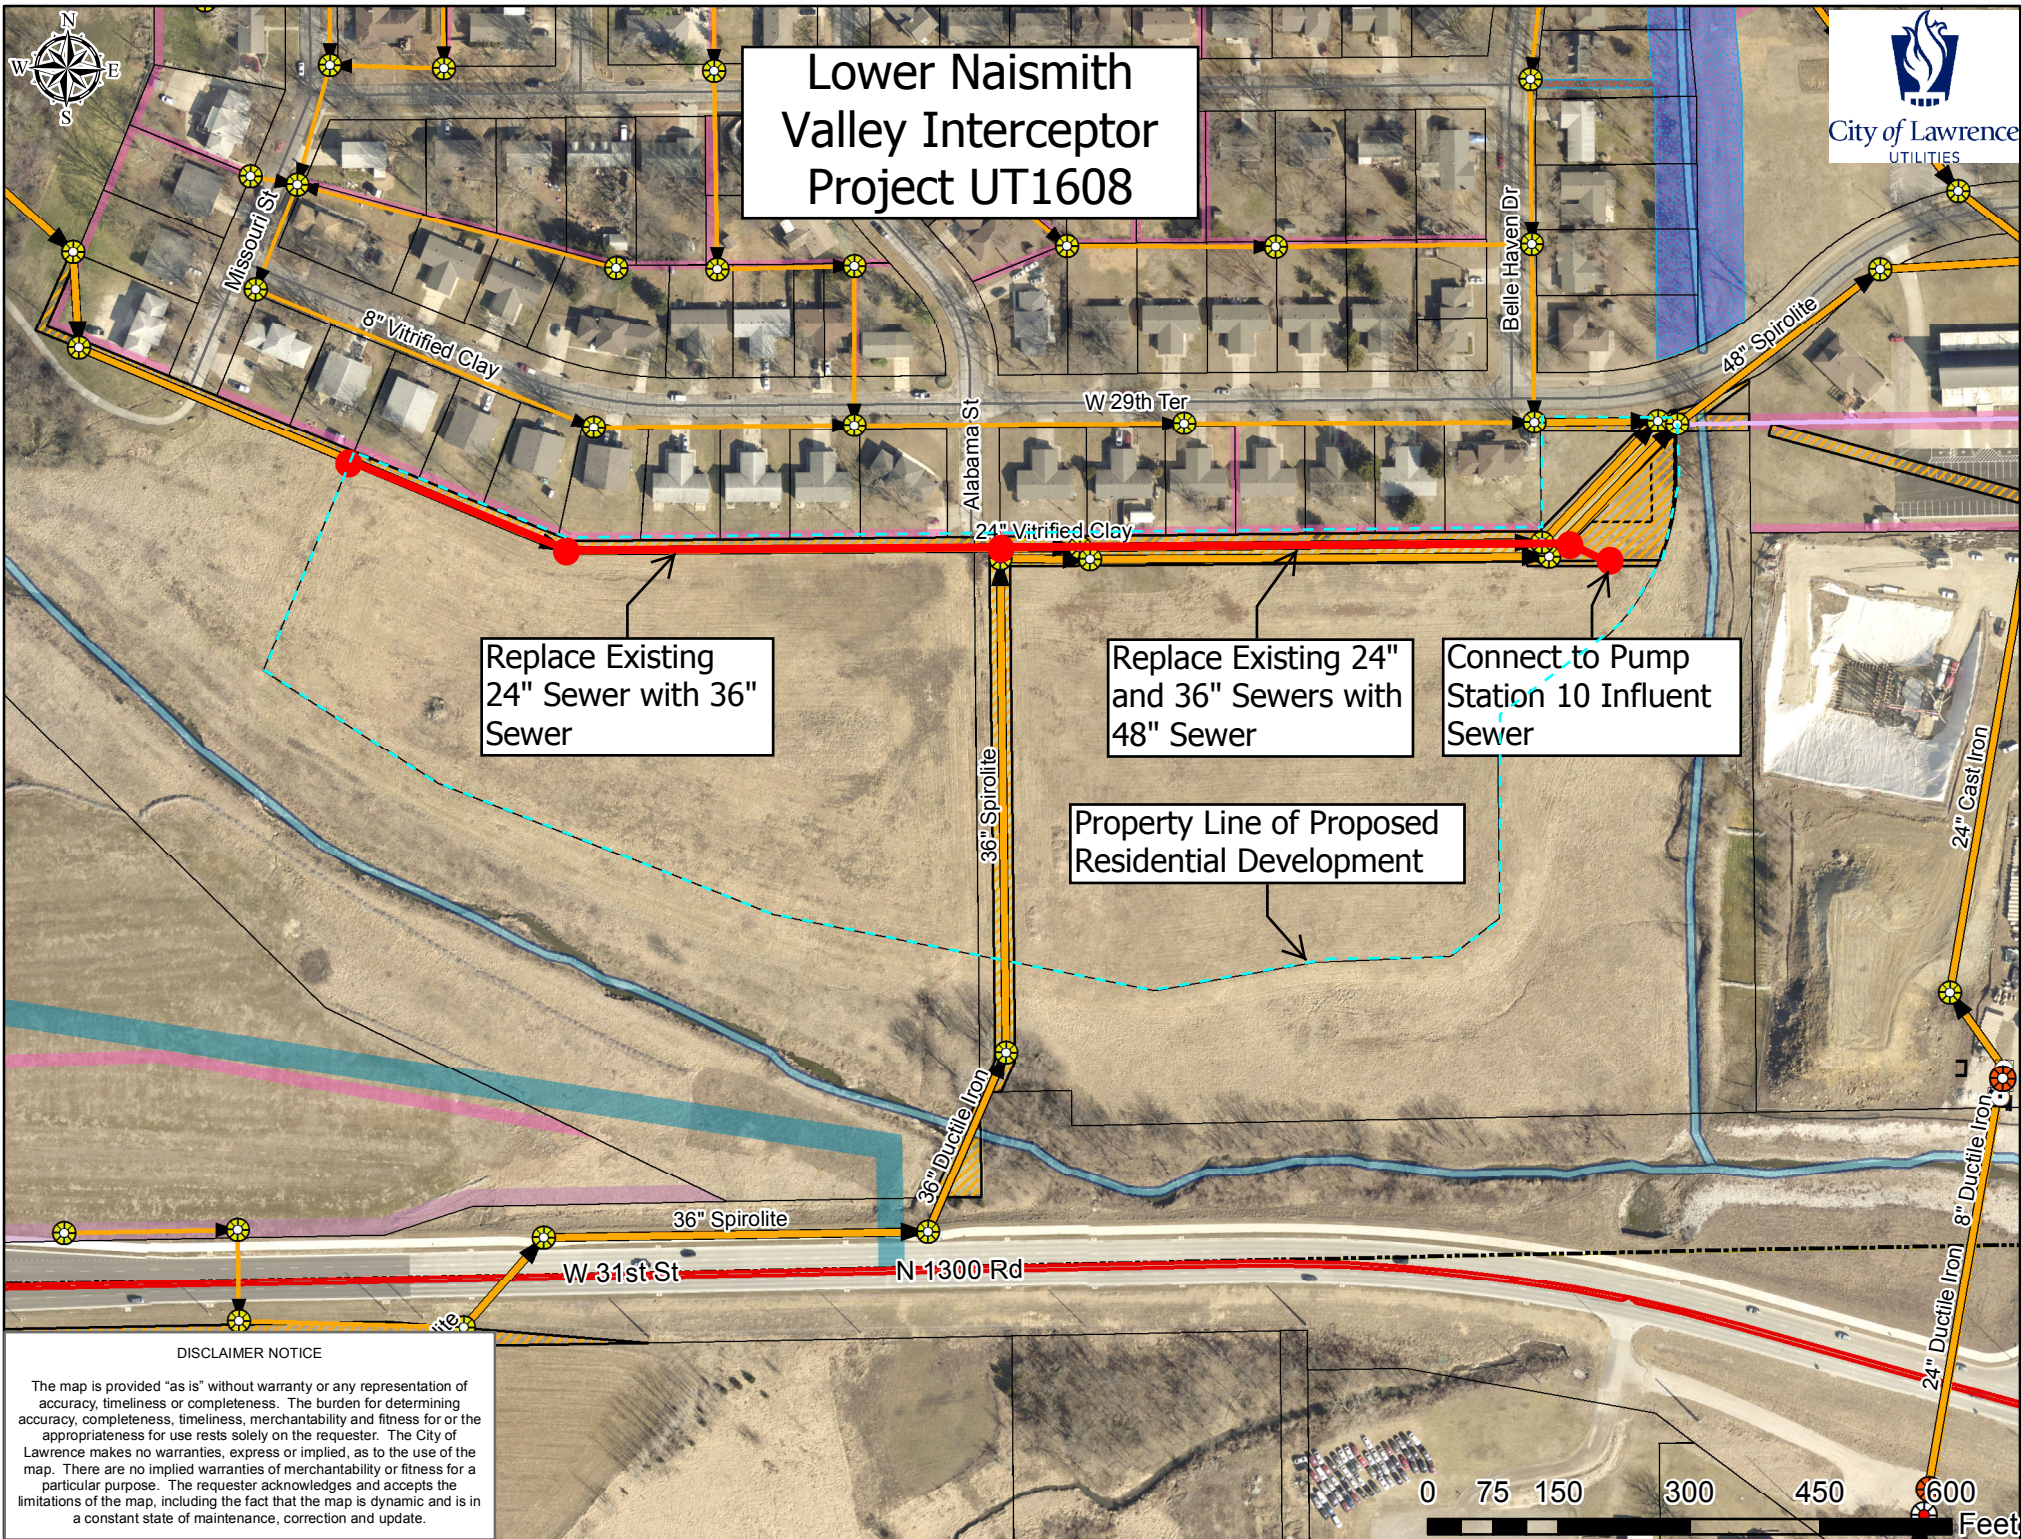

Lower Naismith Valley Interceptor Project UT1608



Replace Existing 24" Sewer with 36" Sewer

Replace Existing 24" and 36" Sewers with 48" Sewer

Connect to Pump Station 10 Influent Sewer

Property Line of Proposed Residential Development

DISCLAIMER NOTICE

The map is provided "as is" without warranty or any representation of accuracy, timeliness or completeness. The burden for determining accuracy, completeness, timeliness, merchantability and fitness for or the appropriateness for use rests solely on the requester. The City of Lawrence makes no warranties, express or implied, as to the use of the map. There are no implied warranties of merchantability or fitness for a particular purpose. The requester acknowledges and accepts the limitations of the map, including the fact that the map is dynamic and is in a constant state of maintenance, correction and update.

