


NAISMITH DRIVE AND CRESCENT ROAD STREET, SIDEWALK, STORM SEWER, AND SANITARY SEWER IMPROVEMENTS PROJECT UT1513

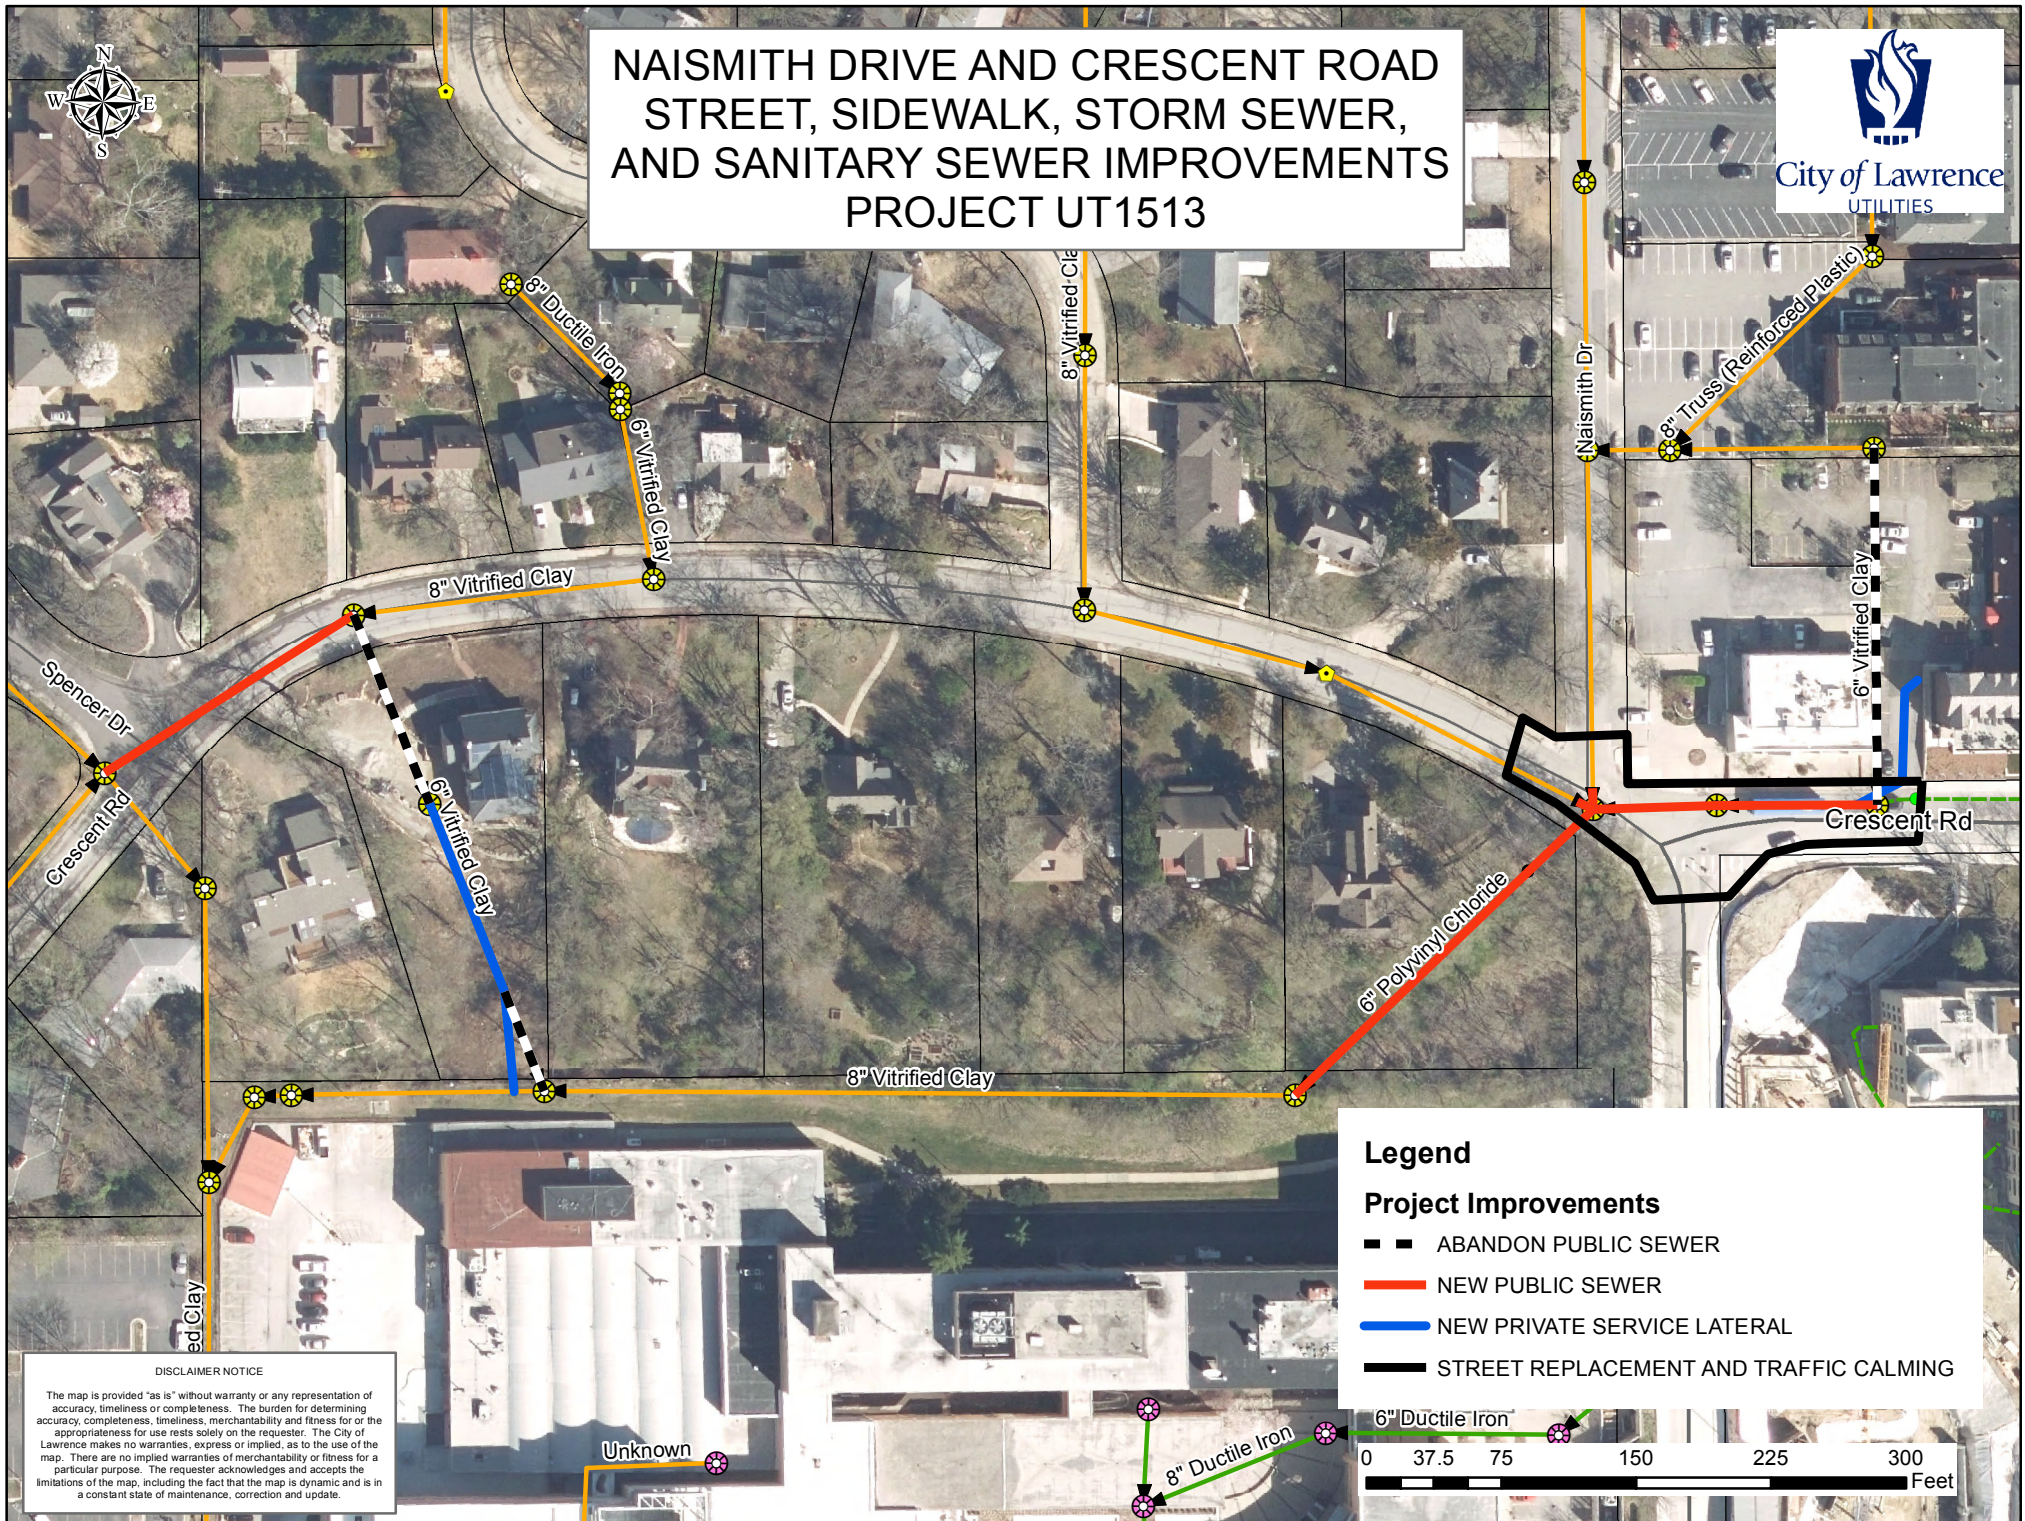

Legend

Project Improvements

- ABANDON PUBLIC SEWER
- NEW PUBLIC SEWER
- NEW PRIVATE SERVICE LATERAL
- STREET REPLACEMENT AND TRAFFIC CALMING

DISCLAIMER NOTICE

The map is provided "as is" without warranty or any representation of accuracy, timeliness or completeness. The burden for determining accuracy, completeness, timeliness, merchantability and fitness for or the appropriateness for use rests solely on the requester. The City of Lawrence makes no warranties, express or implied, as to the use of the map. There are no implied warranties of merchantability or fitness for a particular purpose. The requester acknowledges and accepts the limitations of the map, including the fact that the map is dynamic and is in a constant state of maintenance, correction and update.