
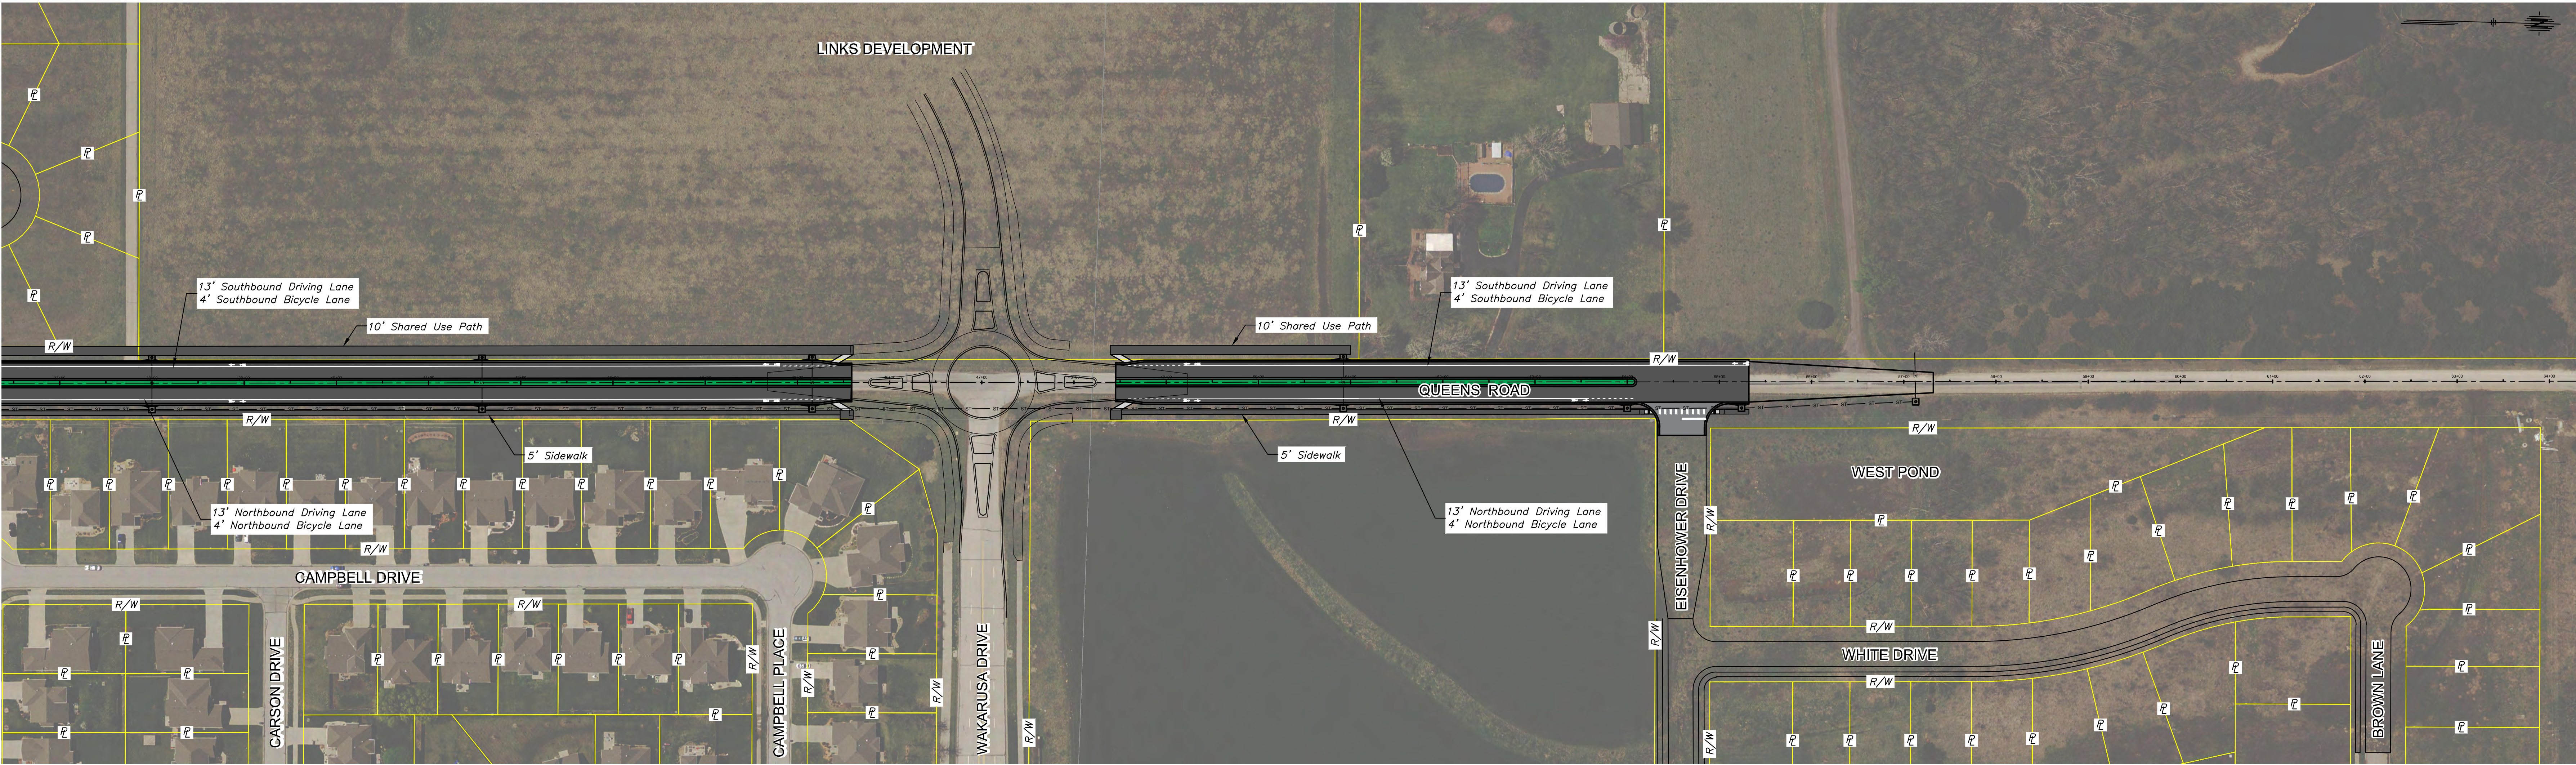


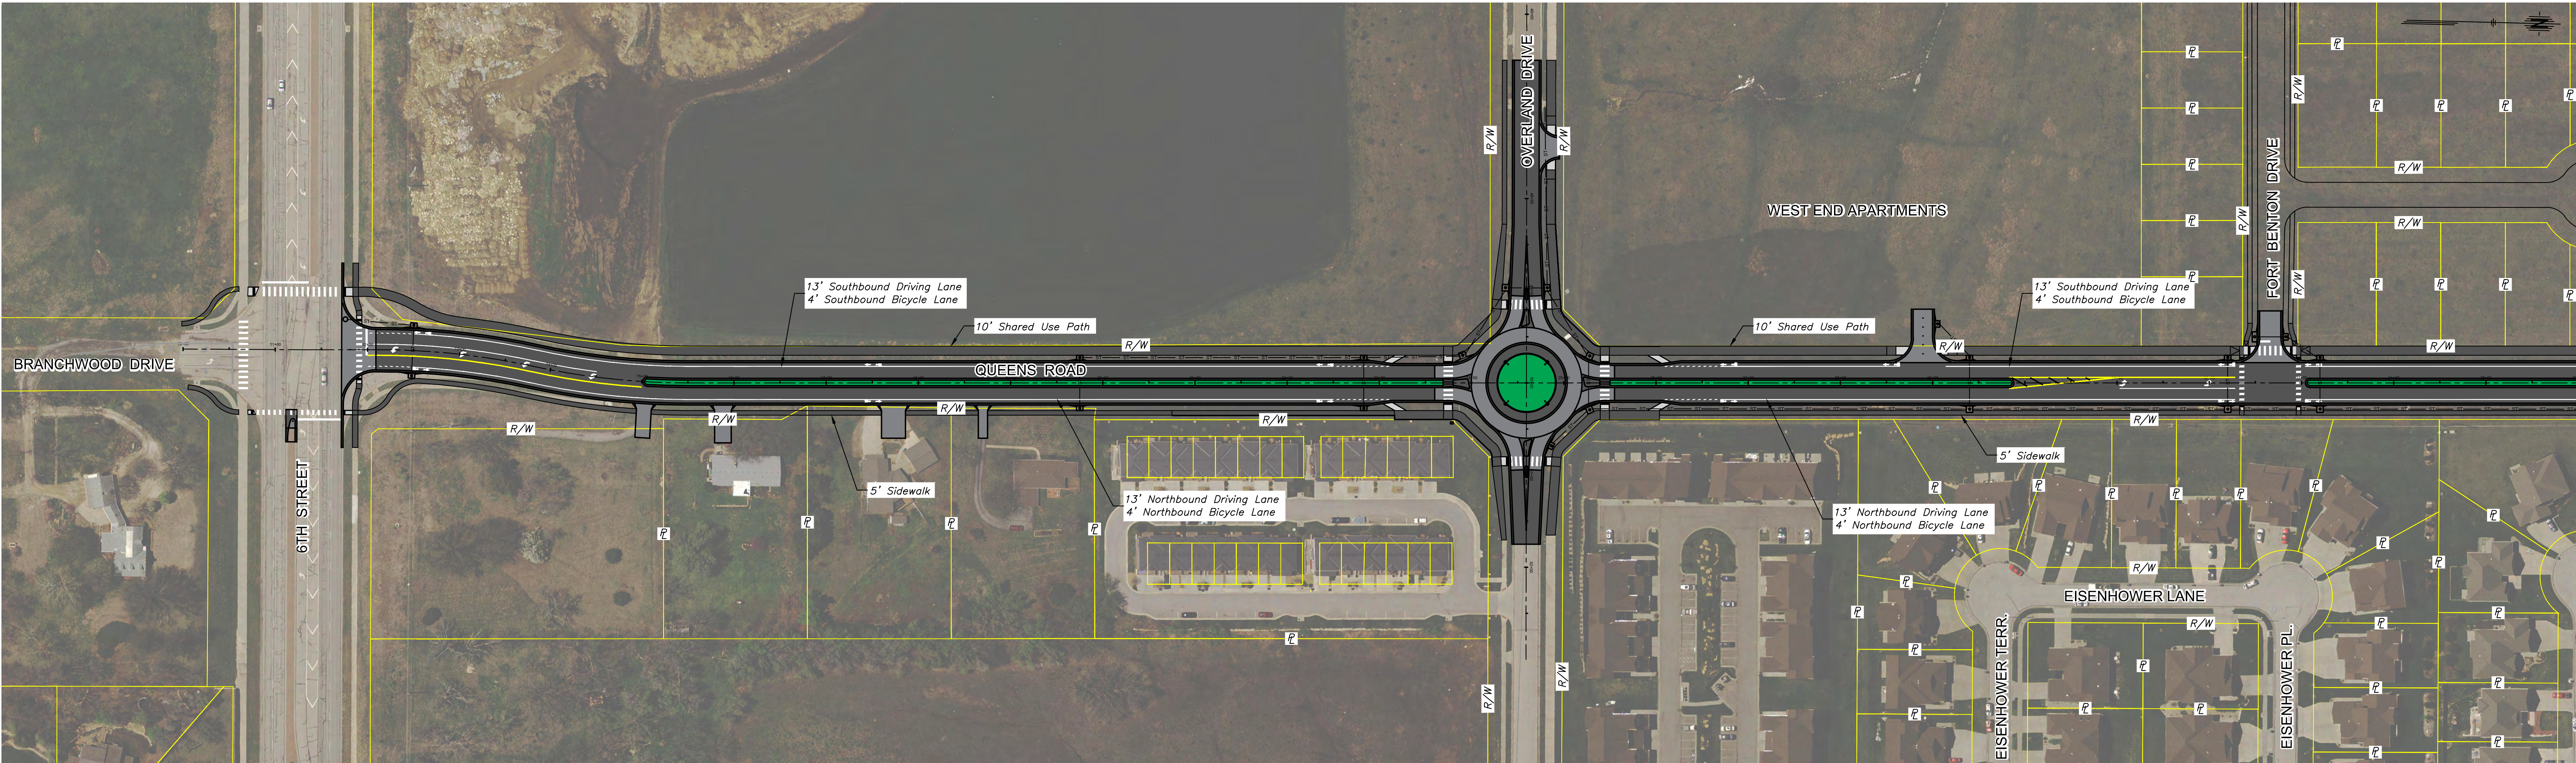

NO.	REVISIONS	DATE		INITIALS

REVIEW
NOT FOR
CONSTRUCTION
4/10/17

QUEENS ROAD BENEFIT DISTRICT
LAWRENCE, KANSAS

PROJECT OVERVIEW GRAPHIC

Engineer: DR	
Drafter: DR	
Check: JH Date: 4/10/17	
Project No. 16-1217L	
Sht. No.	Total Shts.
1	1