


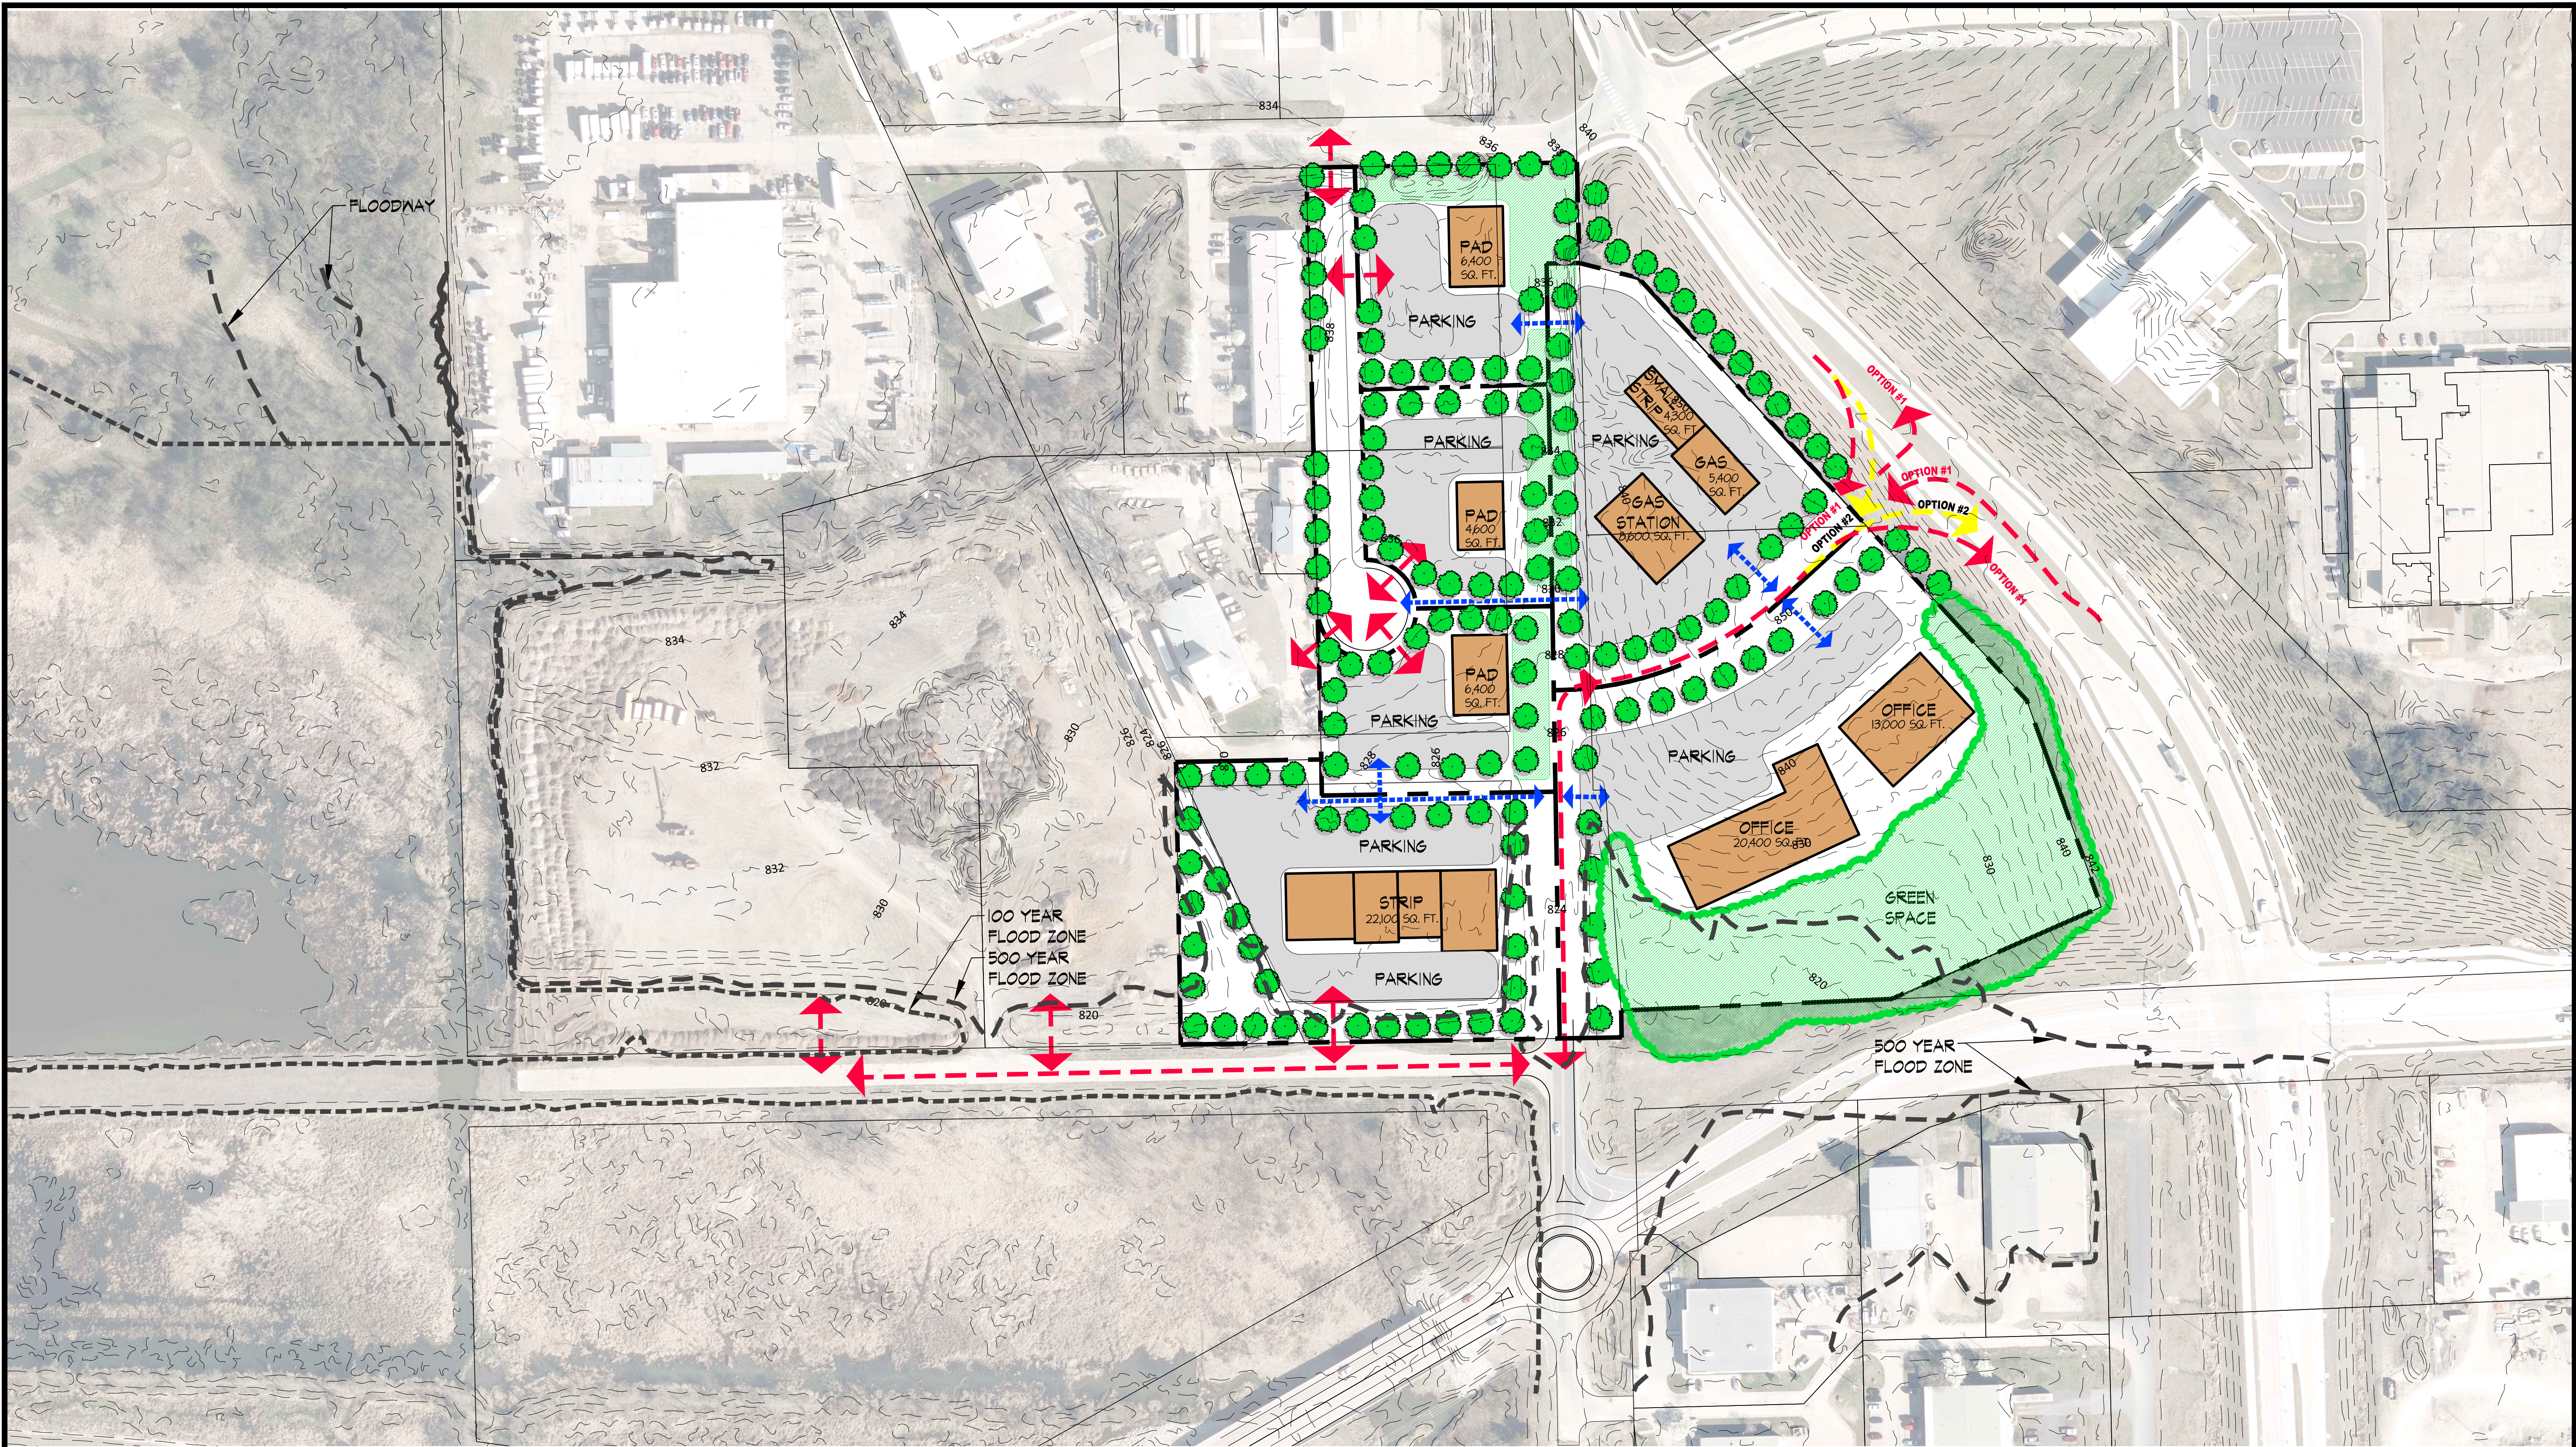

- MAJOR CIRCULATION
- MAJOR CIRCULATION (OPTION #2)
- MINOR CIRCULATION

CONCEPT PLAN
SCALE: 1" = 100'-0"
0 50 100 200 300
NORTH

paulwerner
ARCHITECTS

123 W. 8TH STREET
SUITE B2
LAURENCE, KS 66044

OFFICE: 785.832.0804
FAX: 785.832.0890
INFO@PAULWERNERARCHITECTS.COM

©PAUL WERNER ARCHITECTS, L.L.C.
THIS DRAWING IS COPYRIGHTED WORK BY
PAUL WERNER ARCHITECTS, L.L.C. THIS
DRAWING MAY NOT BE REPRODUCED,
TRACED OR COPIED IN ANY MANNER
WITHOUT THE WRITTEN PERMISSION OF PAUL
WERNER ARCHITECTS, L.L.C.

31ST AND HASKELL
LAURENCE, KANSAS

PROJECT # 216-100

RELEASE: DATE: