
04-08-2018

A R AN

SINCLAIR'S ADDITION NO. 2

A REPLAT OF LOTS 3, 4, 5, 7 & 8, REPLAT OF BLOCK A OR LOT A OF SINCLAIRS ADDITION AND LOT A, LEMESANY ADDITION, IN THE CITY OF LAWRENCE, DOUGLAS COUNTY, KANSAS

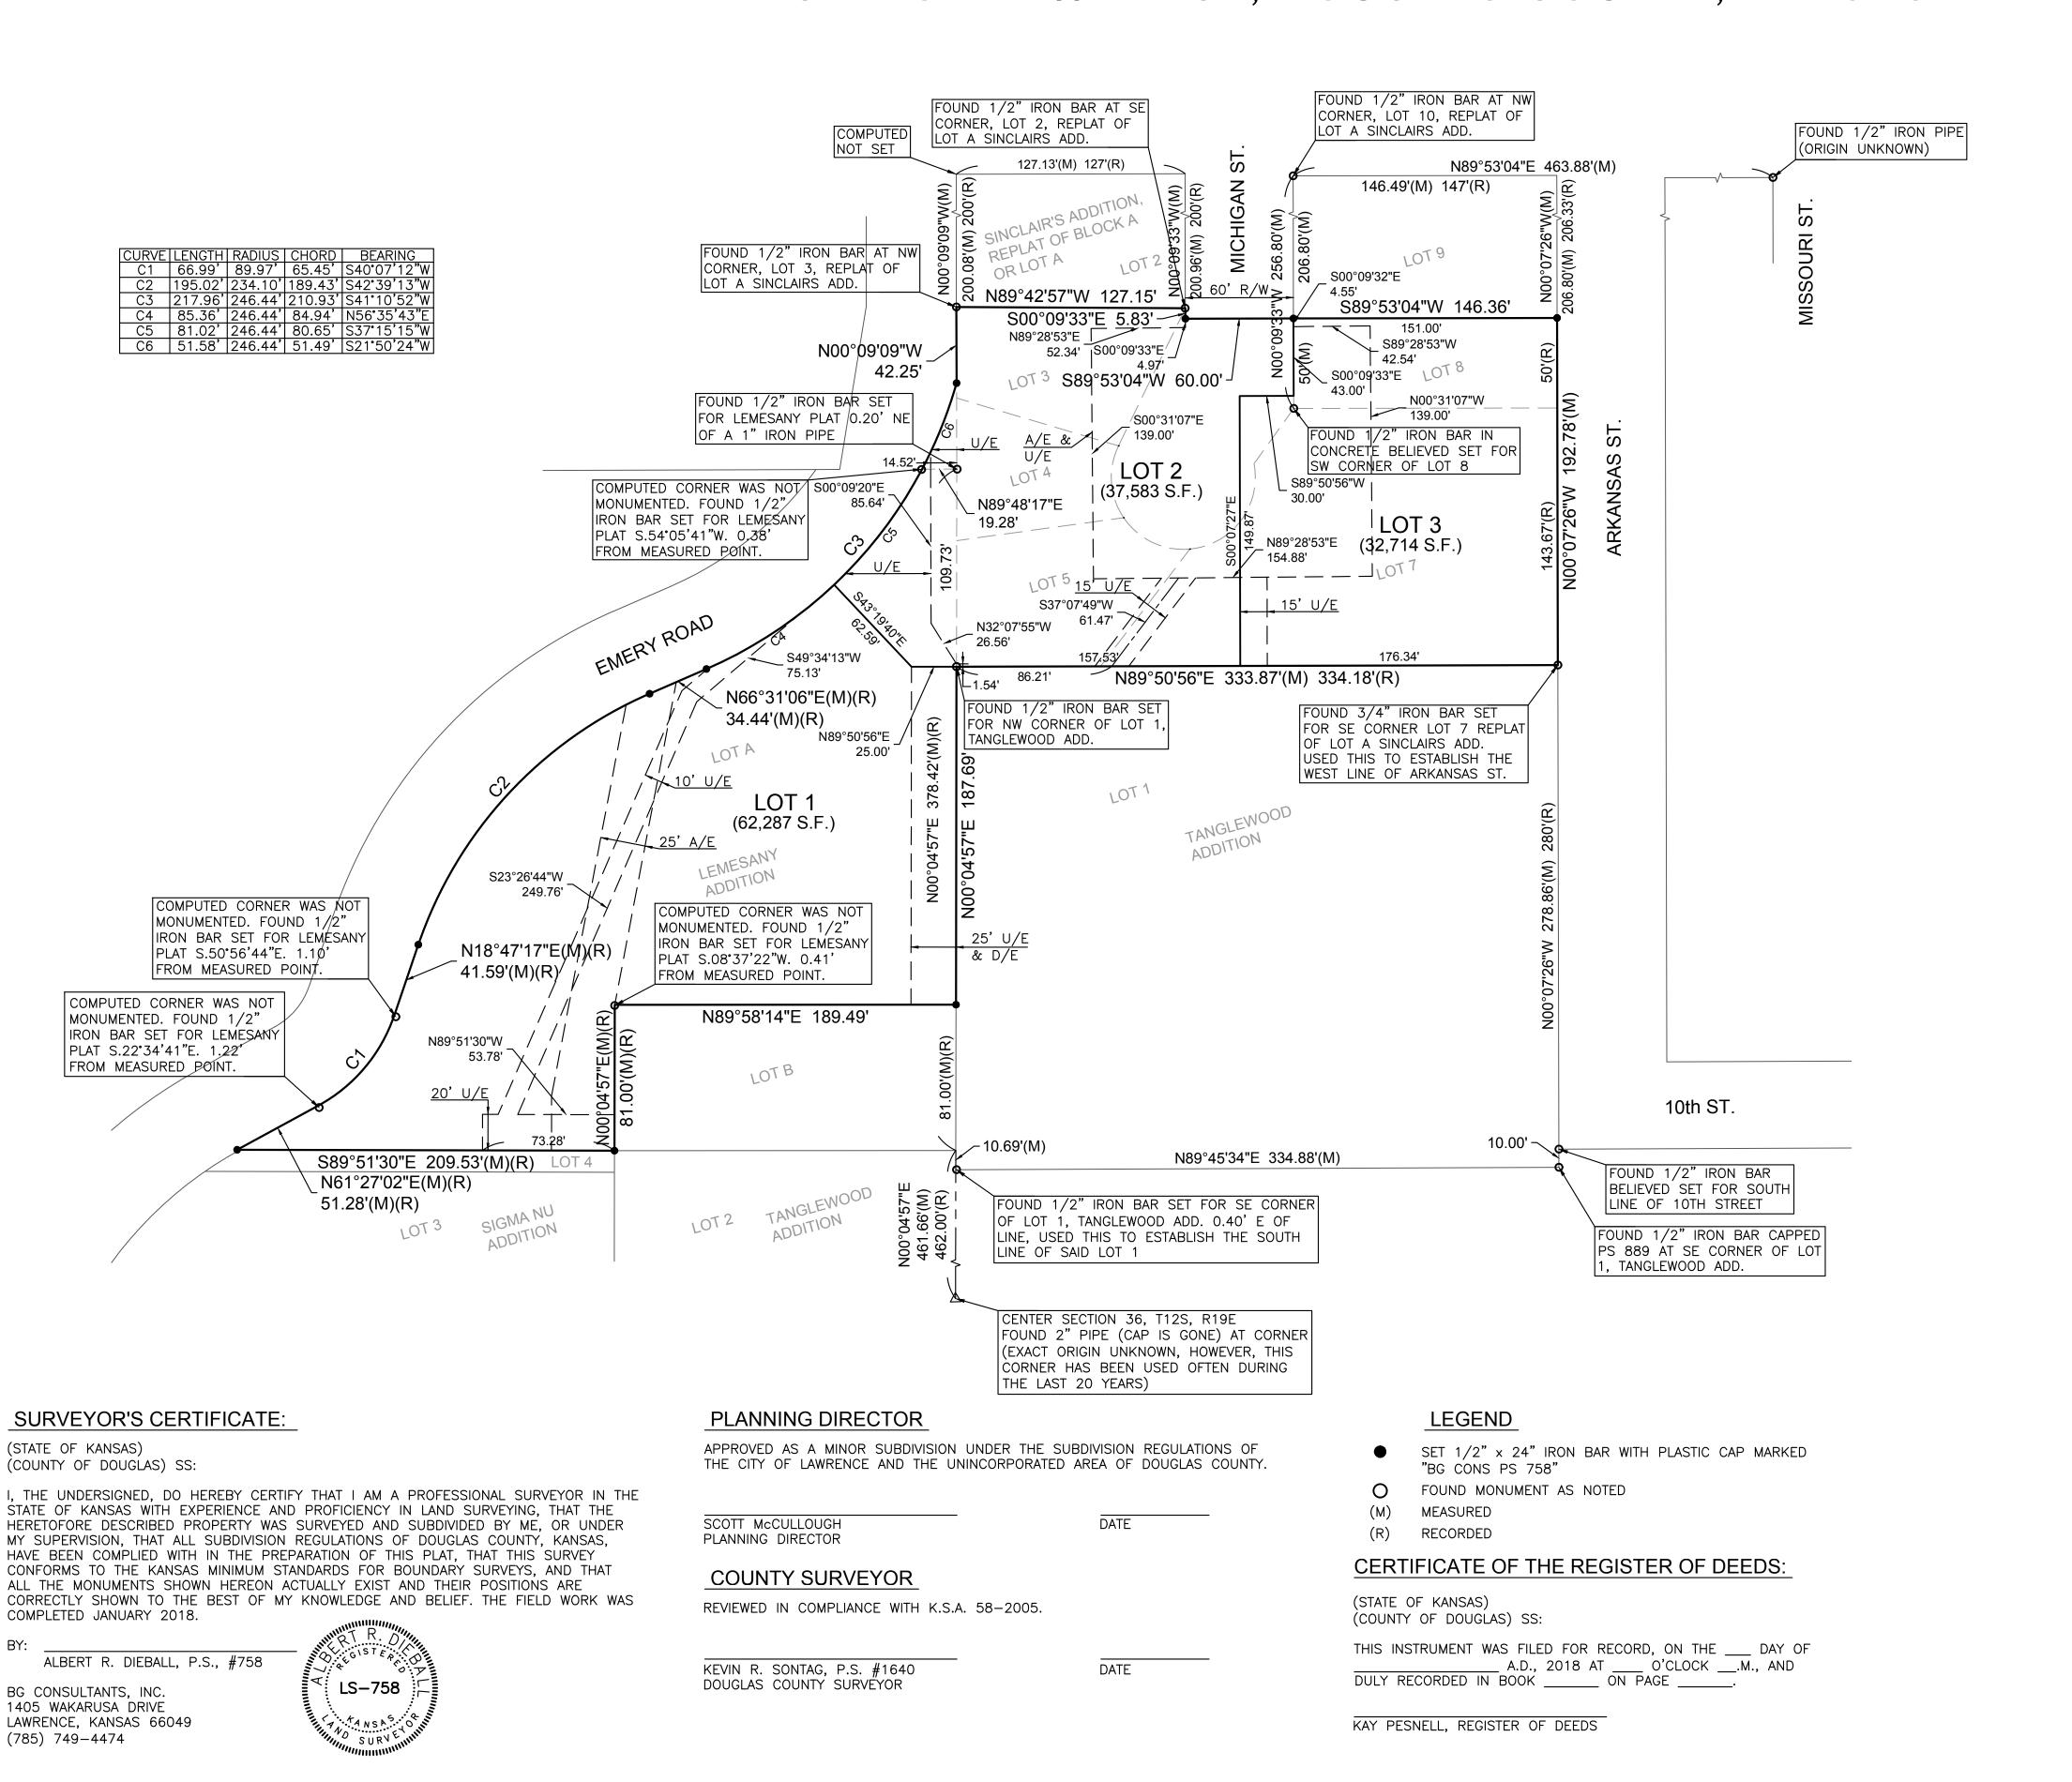

LOTS 3, 4, 5, 7 & 8, REPLAT OF BLOCK A OR LOT A OF SINCLAIRS ADDITION TO THE CITY OF LAWRENCE AND LOT A OF LEMESANY ADDITION IN THE CITY OF LAWRENCE, DOUGLAS COUNTY, KANSAS,

GENERAL NOTES

- 1. THE BEARINGS HEREON ARE ASSUMED
- 2. FURTHER DIVISION OR CONSOLIDATION OF ANY LOTS CONTAINED IN THIS MINOR SUBDIVISION/REPLAT IS PROHIBITED. AND SHALL BE PROCESSED AS MAJOR SUBDIVIONS, UNLESS THE ACTION MEETS THE EXCEPTION NOTED IN SECTION
- 3. THE CITY IS HEREBY GRANTED A TEMPORARY RIGHT OF ENTRY TO PLANT THE REQUIRED STREET TREES PURSUANT TO SECTION 20-811(g) OF THE SUBDIVISION
- 4. THE LOTS WILL BE PINNED PER SECTION 20-811(k) OF THE SUBDIVISION
- 5. THE DRAINAGE EASEMENT (D/E) WILL REMAIN FREE OF ANY NATURAL OR NON-NATURAL STRUCTURES OR VEGETATIVE BARRIERS (INCLUDING BUT NOT LIMITED TO TREES. SHRUBBERY, BERMS, FENCES AND WALLS).

FLOODPLAIN DATA

THE SUBJECT PROPERTY IS LOCATED WITHIN ZONE X (AREAS DETERMINED TO BE OUTSIDE THE 0.2% ANNUAL CHANCE FLOODPLAIN) ACCORDING TO THE FEDERAL EMERGENCY MANAGEMENT AGENCY (FEMA), FLOOD INSURANCE RATE MAP (FIRM), MAP NUMBER 20045C0159D, EFFECTIVE DATE AUGUST 5, 2010.

STREET TREES

STREET TREES SHALL BE PROVIDED IN ACCORDANCE WITH THE MASTER STREET TREE PLAN FILED WITH THE DOUGLAS COUNTY REGISTER OF DEEDS. BOOK _____, PAGE

DEDICATION

BE IT KNOWN TO ALL MEN THAT I, THE UNDERSIGNED OWNERS OF THE ABOVE DESCRIBED PROPERTY, HAVE HAD CAUSE FOR THE SAME TO BE SURVEYED AND PLATTED AS A MINOR SUBDIVISION UNDER THE NAME OF "SINCLAIR'S ADDITION NO. 2" AND HAVE CAUSED THE SAME TO BE SUBDIVIDED INTO LOT(S) AS SHOWN AND FULLY DEFINED ON THIS PLAT.

KIRSTEN K. KRUG

DOUGLAS COMPTON, OWNER DJC HOLDINGS LLC

NOTARY CERTIFICATE:

(STATE OF KANSAS)

(COUNTY OF DOUGLAS) SS:

, JESSICA HERMESCH, A NOTARY PUBLIC IN AND FOR SAID COUNTY, IN THE STATE AFORESAID, DO HEREBY CERTIFY THAT KIRSTEN K. KRUG AND ROBIN L. KRUG, IS(ARE) PERSONALLY KNOWN TO ME TO BE THE SAME PERSON(S) WHOSE NAME(S) SUBSCRIBED TO THE FOREGOING INSTRUMENT AS SUCH OWNER(S). APPEARED BEFORE ME THIS DAY IN PERSON AND ACKNOWLEDGED THE EXECUTION AND DELIVERY OF THIS PLAT AS A FREE AND VOLUNTARY ACT FOR THE USES AND PURPOSES HEREIN SET FORTH. GIVEN UNDER MY HAND AND NOTARIAL SEAL THIS ____ DAY OF__ A.D., 20___. MY COMMISSION EXPIRES APRIL 8, 2018.

NOTARY PUBLIC

(STATE OF KANSAS) (COUNTY OF DOUGLAS) SS:

I, JESSICA HERMESCH, A NOTARY PUBLIC IN AND FOR SAID COUNTY, IN THE STATE AFORESAID, DO HEREBY CERTIFY THAT <u>DOUGLAS COMPTON</u>, <u>OWNER</u>, <u>DJC HOLDINGS</u> LLC, IS(ARE) PERSONALLY KNOWN TO ME TO BE THE SAME PERSON(S) WHOSE NAME(S) SUBSCRIBED TO THE FOREGOING INSTRUMENT AS SUCH OWNER(S), APPEARED BEFORE ME THIS DAY IN PERSON AND ACKNOWLEDGED THE EXECUTION AND DELIVERY OF THIS PLAT AS A FREE AND VOLUNTARY ACT FOR THE USES AND PURPOSES HEREIN SET FORTH. GIVEN UNDER MY HAND AND NOTARIAL SEAL THIS _____ DAY OF ______, A.D., 20__. MY COMMISSION EXPIRES <u>APRIL 8, 2018</u>.

NOTARY PUBLIC





LOCATION MAP