






1444 COLUMBIA DR. - LAWRENCE KS 66049
PHONE: 785.749.9452
CERTIFICATE OF AUTHORITY NO. 000167
www.bartlettwest.com

**E. 9TH STREET - NEW HAMPSHIRE ST. TO PENNSYLVANIA ST.
STREET, SIDEWALK, & STORM SEWER IMPROVEMENTS
LAWRENCE, KANSAS**

DESIGNED BY:	JDM
DRAWN BY:	JDM
APPROVED BY:	BTA
DESIGN PROJ:	18811.001
CONST PROJ:	PW1502
SCALE:	AS NOTED
DATE:	MAY 2018
DRAWING NO:	8
SHEET NO:	

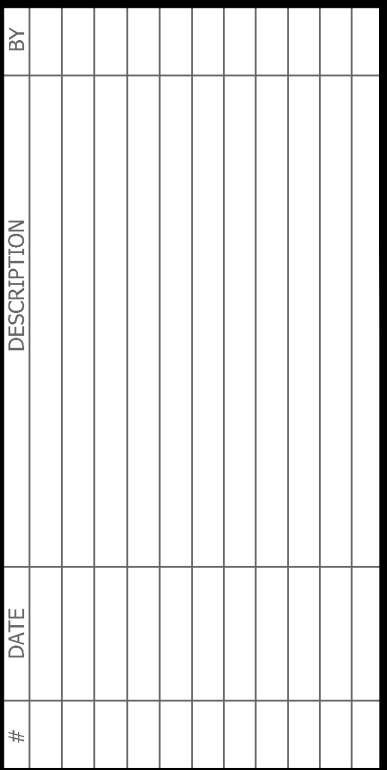

Drawing Name: W:\Proj\18000\18811\18811.001\AutoCad\Plan Set\18811.001_C_PlanProf_SmS.dwg Layout Name: 9+00 TO 14+50 Plotted on: 4/24/2018 11:02:37 AM
Last edit on: 4/24/2018 11:00 AM by: JDM00688

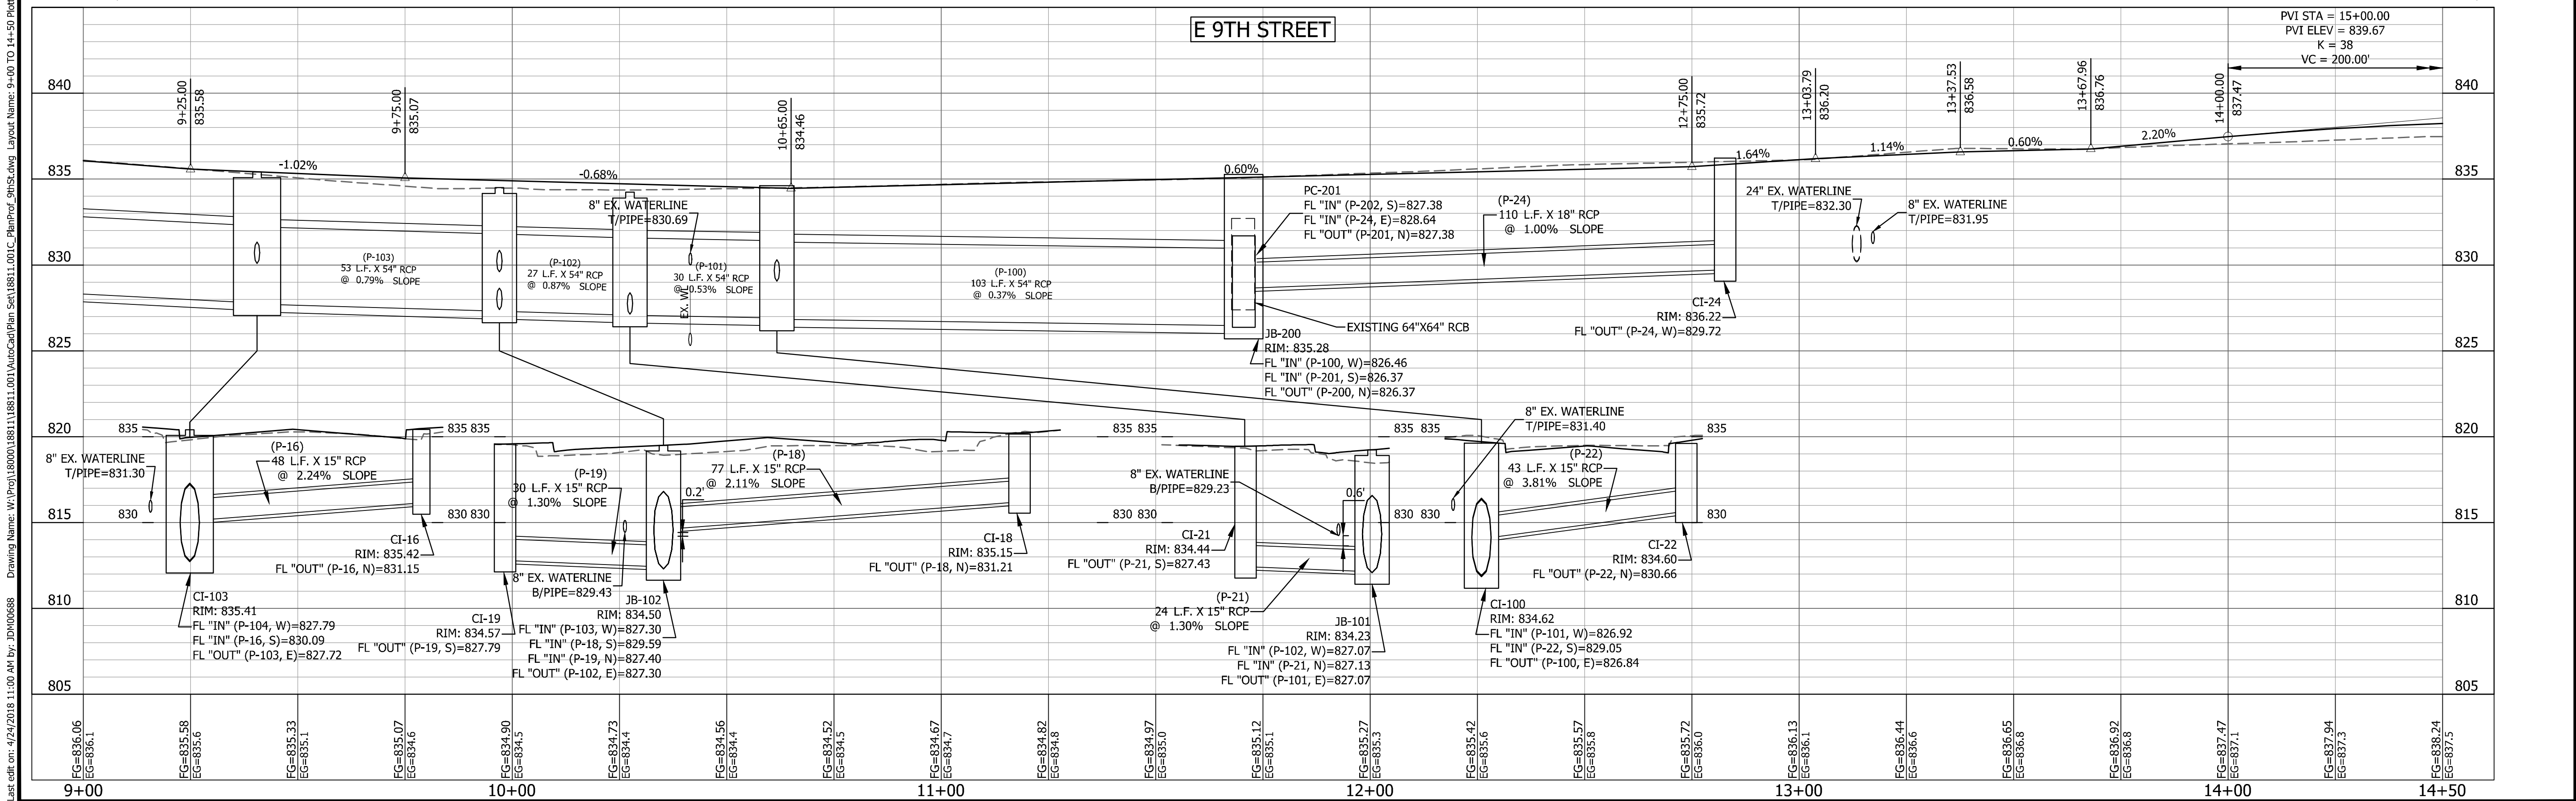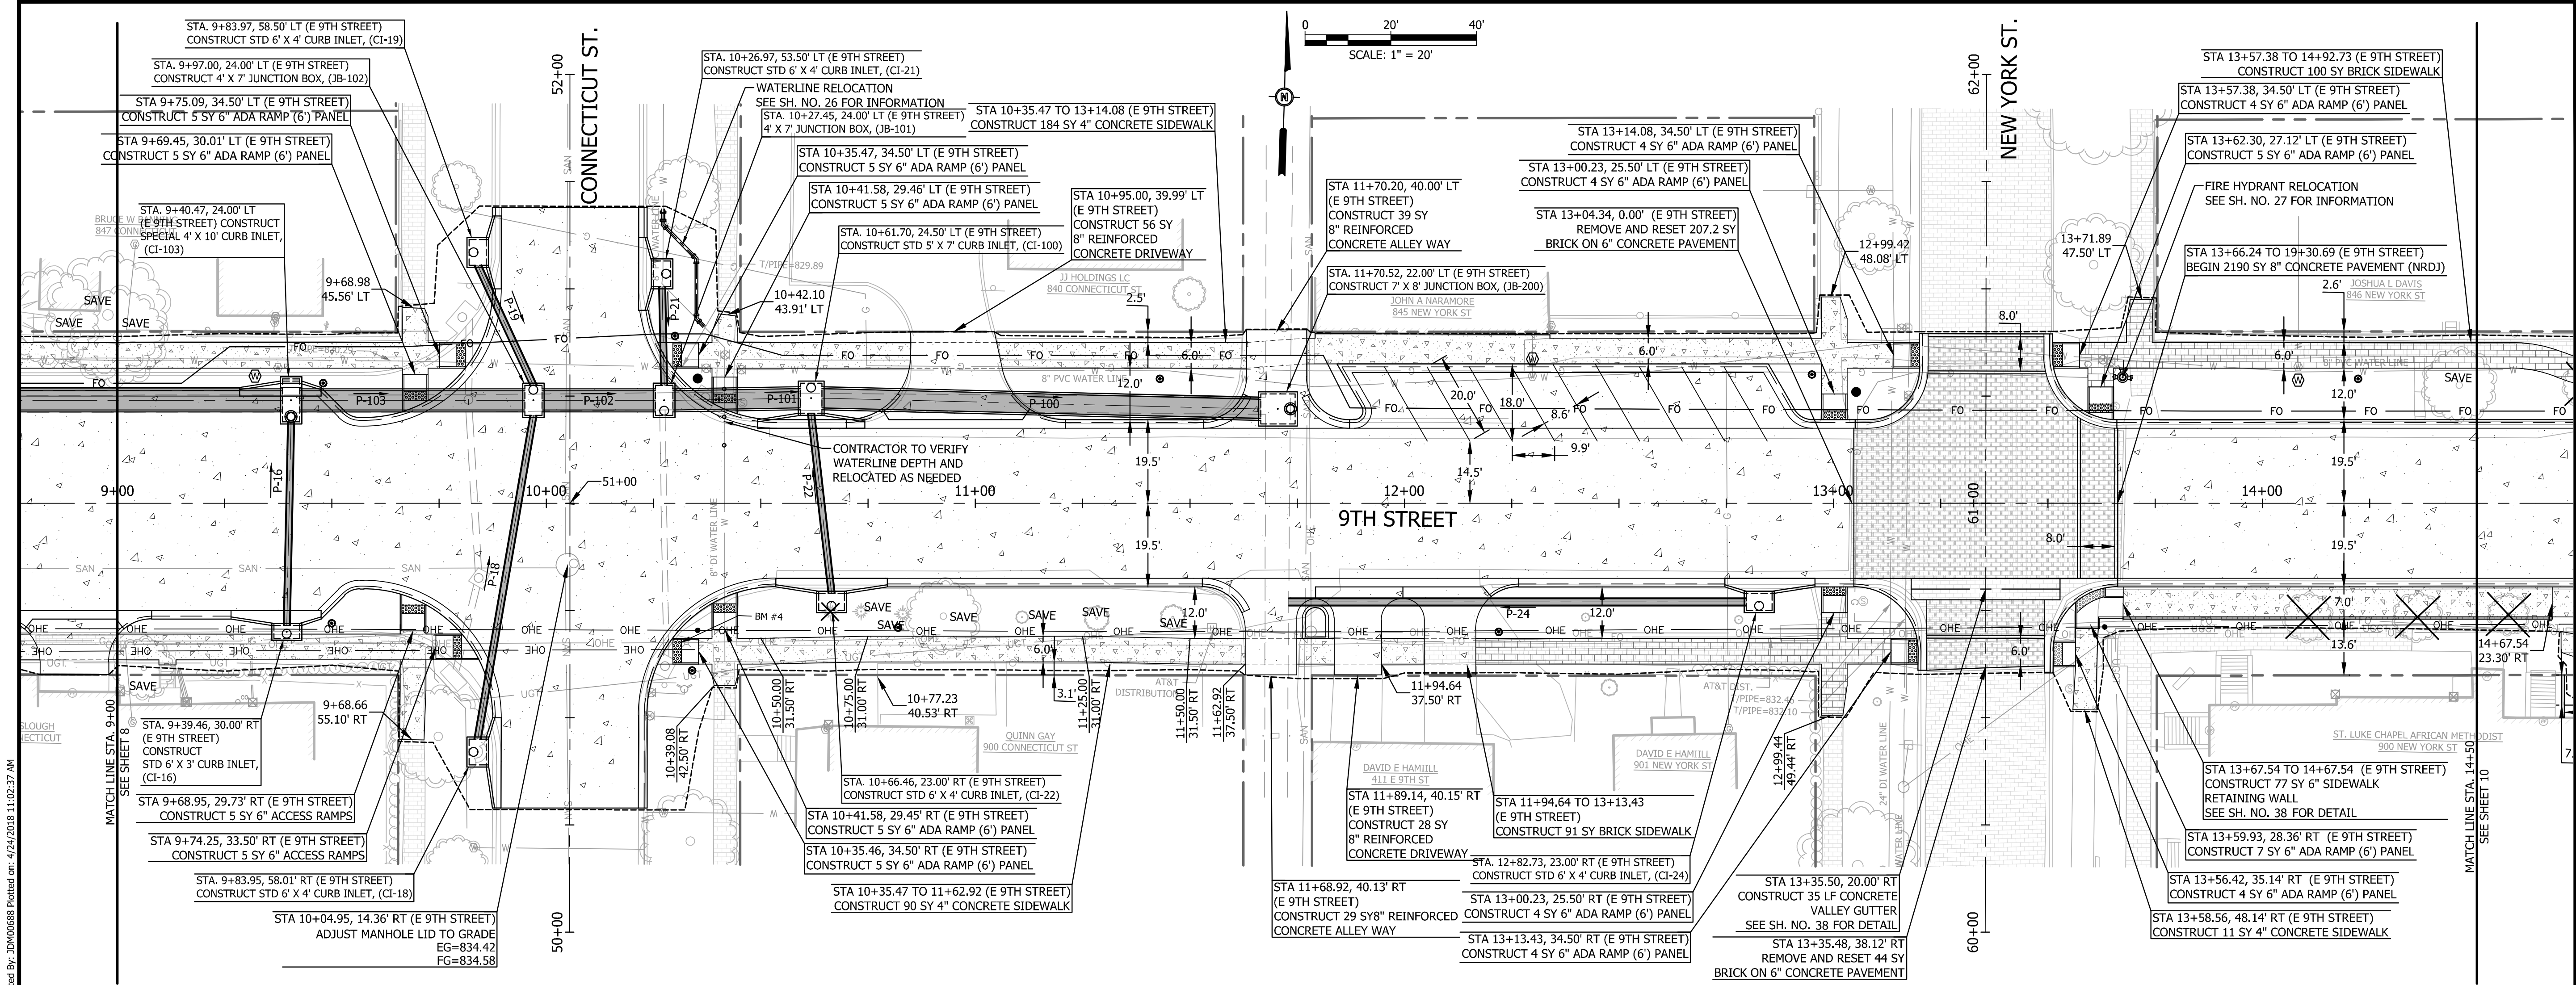

DESCRIPTION

DATE

DESIGNED BY: JDM

DRAWN BY: JDM

APPROVED BY: BTA

DESIGN PROJ: 18811.001

CONST PROJ: PW1502

SCALE: AS NOTED

DATE: MAY 2018

DRAWING NO: 9

SHEET NO: 9 of 78

STA. 9+00 TO 14+50



9TH STREET PLAN & PROFILE

E. 9TH STREET - NEW HAMPSHIRE ST. TO PENNSYLVANIA ST.
STREET, SIDEWALK, & STORM SEWER IMPROVEMENTS
LAWRENCE, KANSAS

FINAL PLANS

Bartlett & West

544 COLUMBIA DR. • LAWRENCE KS 66049
PHONE: 785.745.9452
CERTIFICATE OF AUTHORITY NO. 000167
WWW.BARTLETTANDWEST.COM

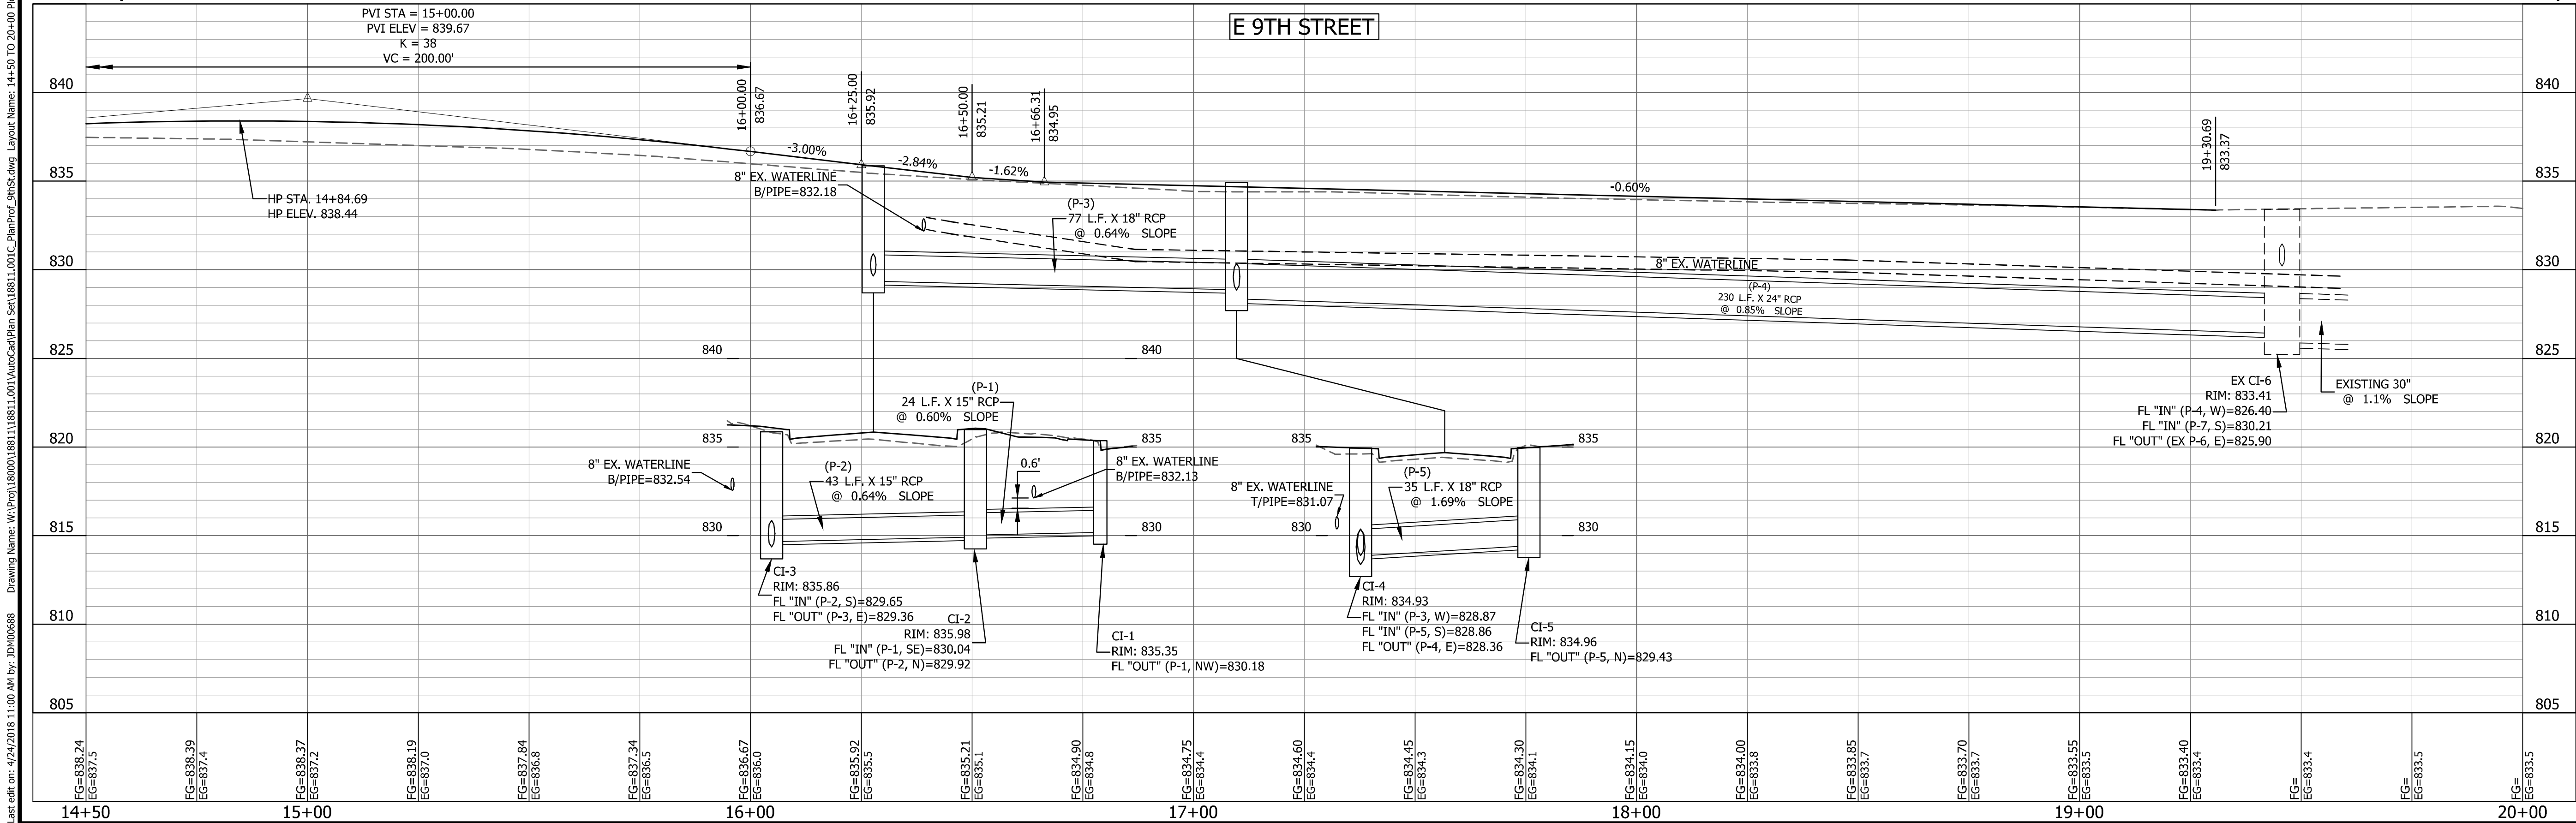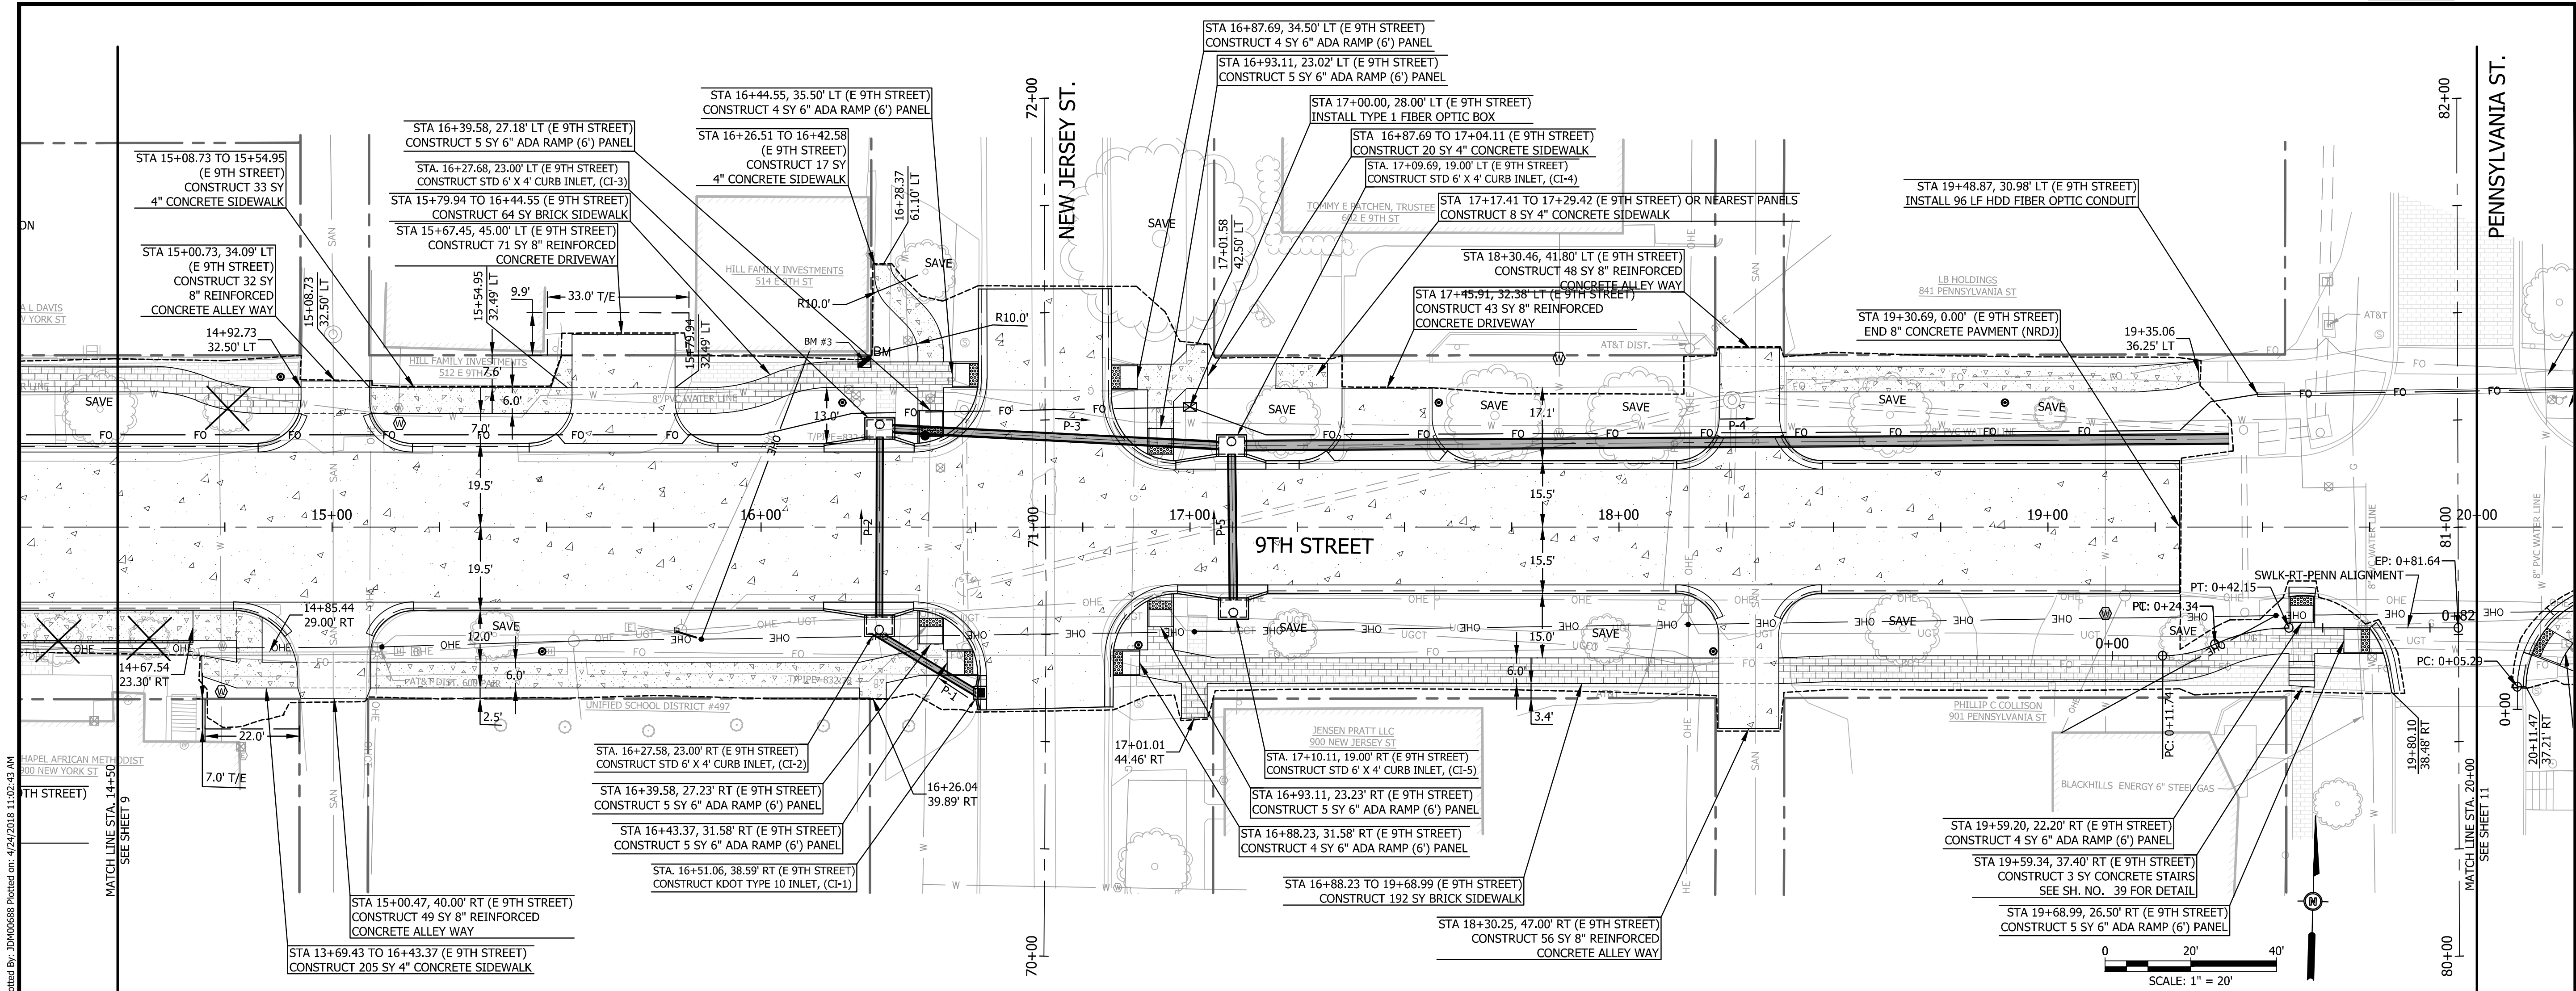

DESCRIPTION

DATE

#

STA. 14+50 TO 20+00

9TH STREET PLAN & PROFILE

E. 9TH STREET - NEW HAMPSHIRE ST. TO PENNSYLVANIA ST.

STREET, SIDEWALK, & STORM SEWER IMPROVEMENTS

LAWRENCE, KANSAS

DESIGNED BY:

JDM

DRAWN BY:

JDM

APPROVED BY:

BTA

DESIGN PROJ:

18811.001

CONST PROJ:

PW1502

SCALE:

AS NOTED

DATE:

MAY 2018

DRAWING NO:

10

SHEET NO:

10 of 78

Bartlett & West




544 COLUMBIA DR. • LAWRENCE KS 66049

PHONE: 785.745.9452

CERTIFICATE OF AUTHORITY NO. 000157

WWW.BARTLETTWEST.COM

ALL RIGHTS RESERVED. ALL BARTLETT & WEST PLANS, SPECIFICATIONS AND DRAWINGS ARE PROTECTED UNDER COPYRIGHT LAW, AND NO PART MAY BE COPIED, REPRODUCED, DISPLAYED PUBLICLY, USED TO CREATE DERIVATIVES, DISTRIBUTED, STORED IN A RETRIEVAL SYSTEM OR TRANSMITTED IN ANY FORM BY ANY MEANS WITHOUT PRIOR WRITTEN PERMISSION OF BARTLETT & WEST.

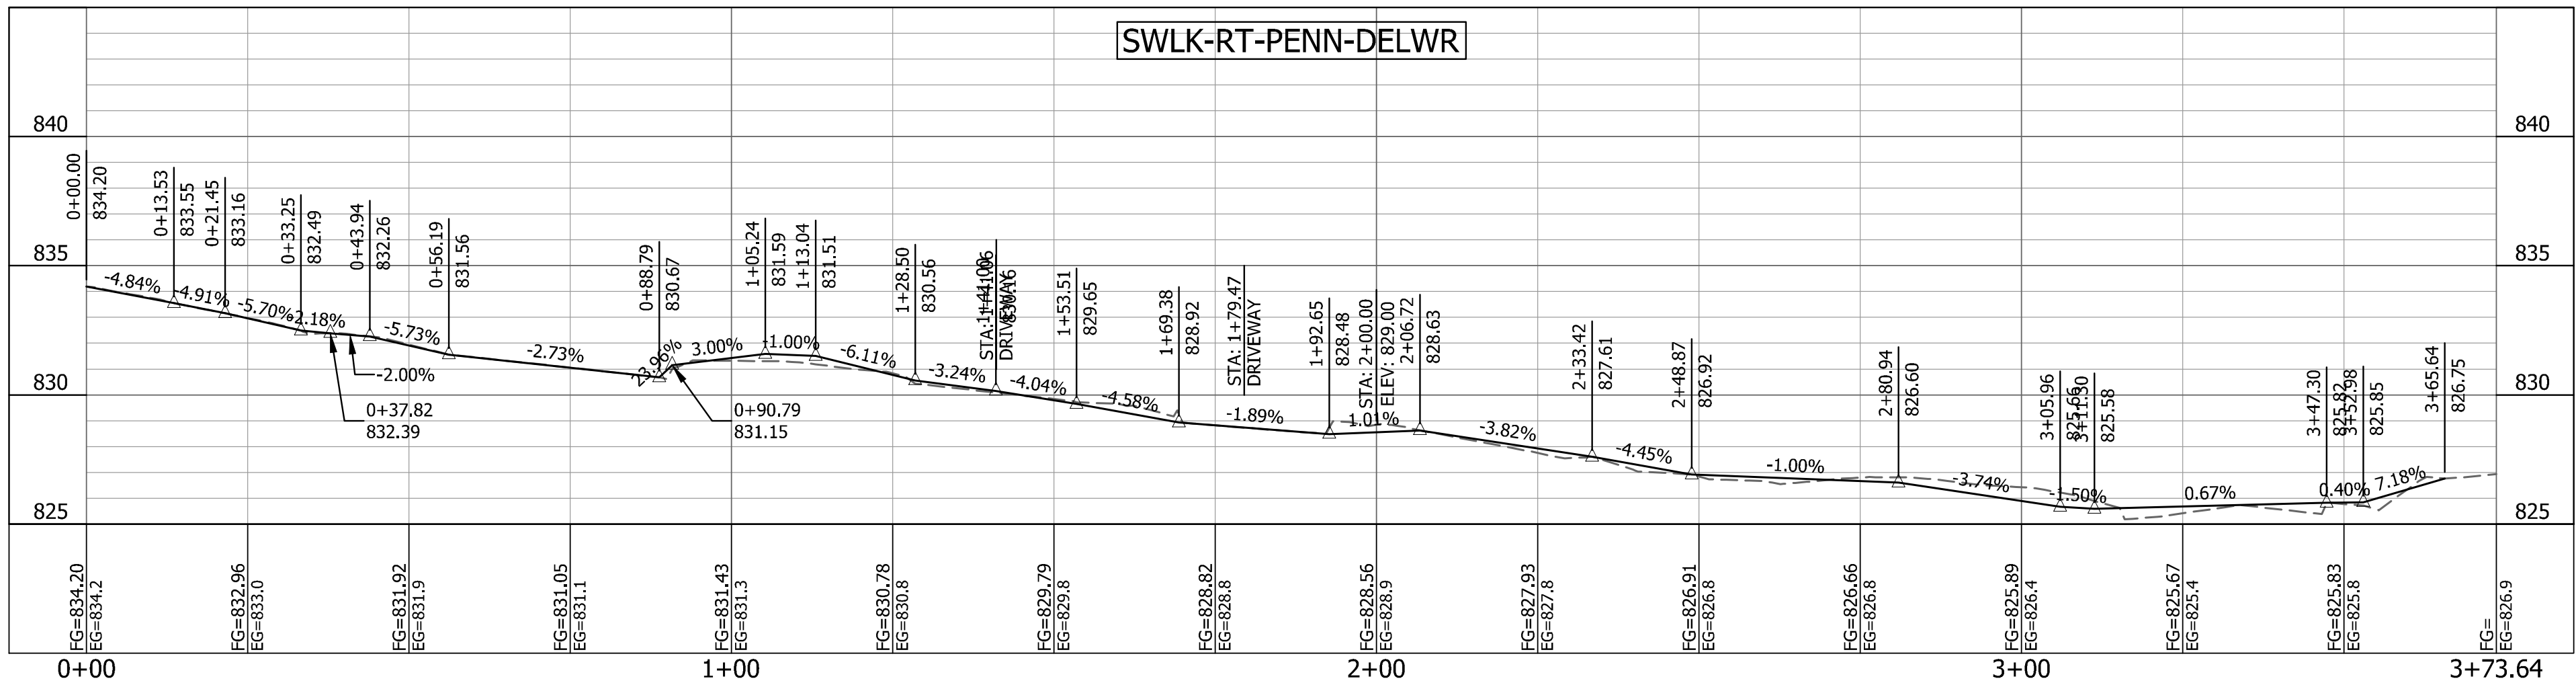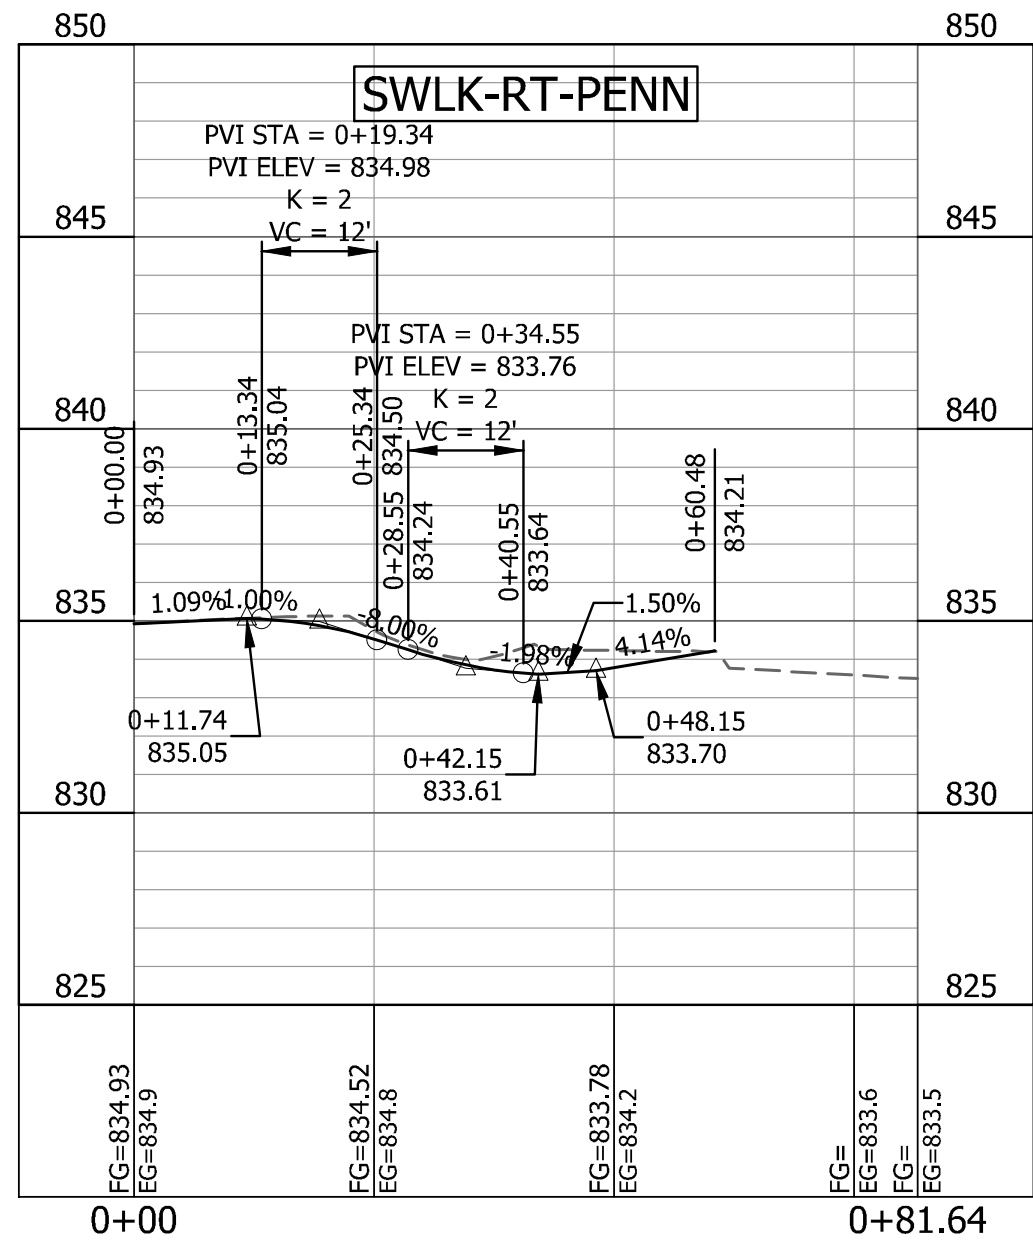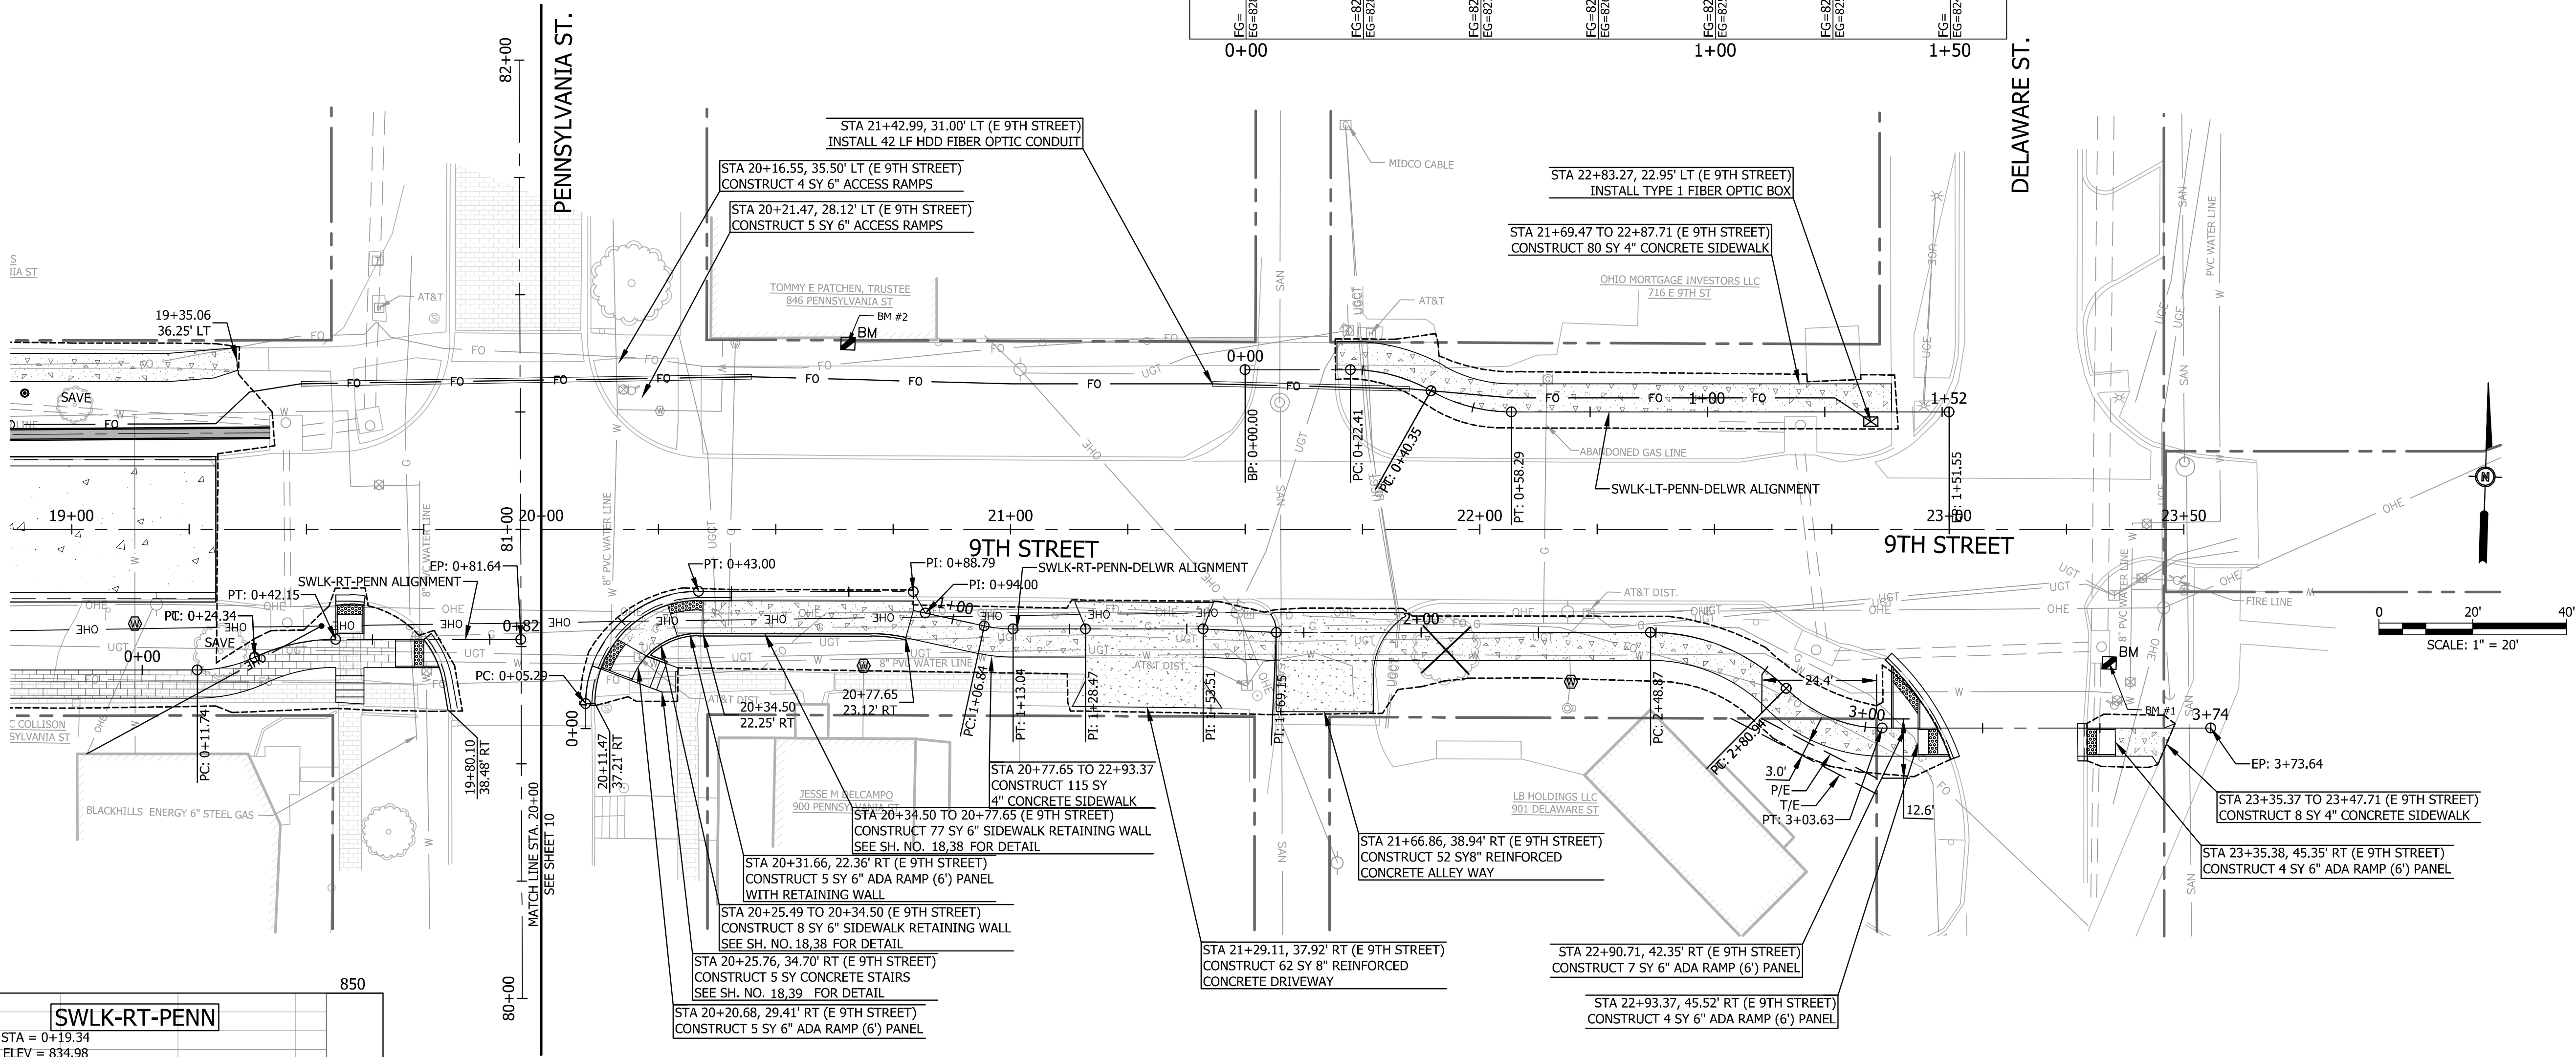

Bartlett & West

5444 COLUMBIA DR. - LAWRENCE KS 66049
PHONE: 785.749.9452
CERTIFICATE OF AUTHORITY NO. 000167
www.bartlettwest.com

STA. 20+00 TO 23+00
9TH STREET PLAN & PROFILE

FINAL PLANS

DESIGNED BY:	JDM
DRAWN BY:	JDM
APPROVED BY:	BTA
DESIGN PROJ:	18811.001
CONST PROJ:	PW1502
SCALE:	AS NOTED
DATE:	MAY 2018
DRAWING NO:	11
SHEET NO:	

ALL RIGHTS RESERVED. ALL BARTLETT & WEST PLANS, SPECIFICATIONS AND DRAWINGS ARE PROTECTED UNDER COPYRIGHT LAW, AND NO PART MAY BE COPIED, REPRODUCED, DISPLAYED PUBLICLY, USED TO CREATE DERIVATIVES, DISTRIBUTED, STORED IN A RETRIEVAL SYSTEM OR TRANSMITTED IN ANY FORM BY ANY MEANS WITHOUT PRIOR WRITTEN PERMISSION OF BARTLETT & WEST.