

#	DATE	DESCRIPTION
1	06/28/18	QUANTITY CHANGES FOR RE-BID



Bartlett & West
 544 COLUMBIA DR. - LAWRENCE, KS 66049
 PHONE - 785-745-9452 FAX - 785-745-9891
 CERTIFICATE OF AUTHORITY # 000167
 WWW.BARTLETTANDWEST.COM

**STA: 0+00.00 TO STA: 9+00.00
 MASSACHUSETTS STREET PLAN
 MASSACHUSETTS STREET - 14TH TO 11TH STREET
 LANE RECONFIGURATION
 LAWRENCE, KANSAS**

DESIGNED BY:	PAB
DRAWN BY:	JDM
APPROVED BY:	CBC
DESIGN PROJ:	19711.001
CITY PROJ:	PW1726
SCALE:	AS NOTED
DATE:	JULY 2018
DRAWING NO:	5
SHEET NO:	5 of 24

Drawing Name: W:\proj\190001971119711.001\Massachusetts St\19711.001_C_Plan.dwg Layout Name: Plan (0+00 to 9+00) Plotted By: JDM06888 Plotted on: 8/27/2018 9:36:03 AM
 Last edit on: 8/27/2018 9:34 AM by: JDM05888

ALL RIGHTS RESERVED. ALL BARTLETT & WEST PLANS, SPECIFICATIONS AND DRAWINGS ARE PROTECTED UNDER COPYRIGHT LAW, AND NO PART MAY BE COPIED, REPRODUCED, DISPLAYED PUBLICLY, USED TO CREATE DERIVATIVES, DISTRIBUTED, STORED IN A RETRIEVAL SYSTEM OR TRANSMITTED IN ANY FORM BY ANY MEANS WITHOUT PRIOR WRITTEN PERMISSION OF BARTLETT & WEST.

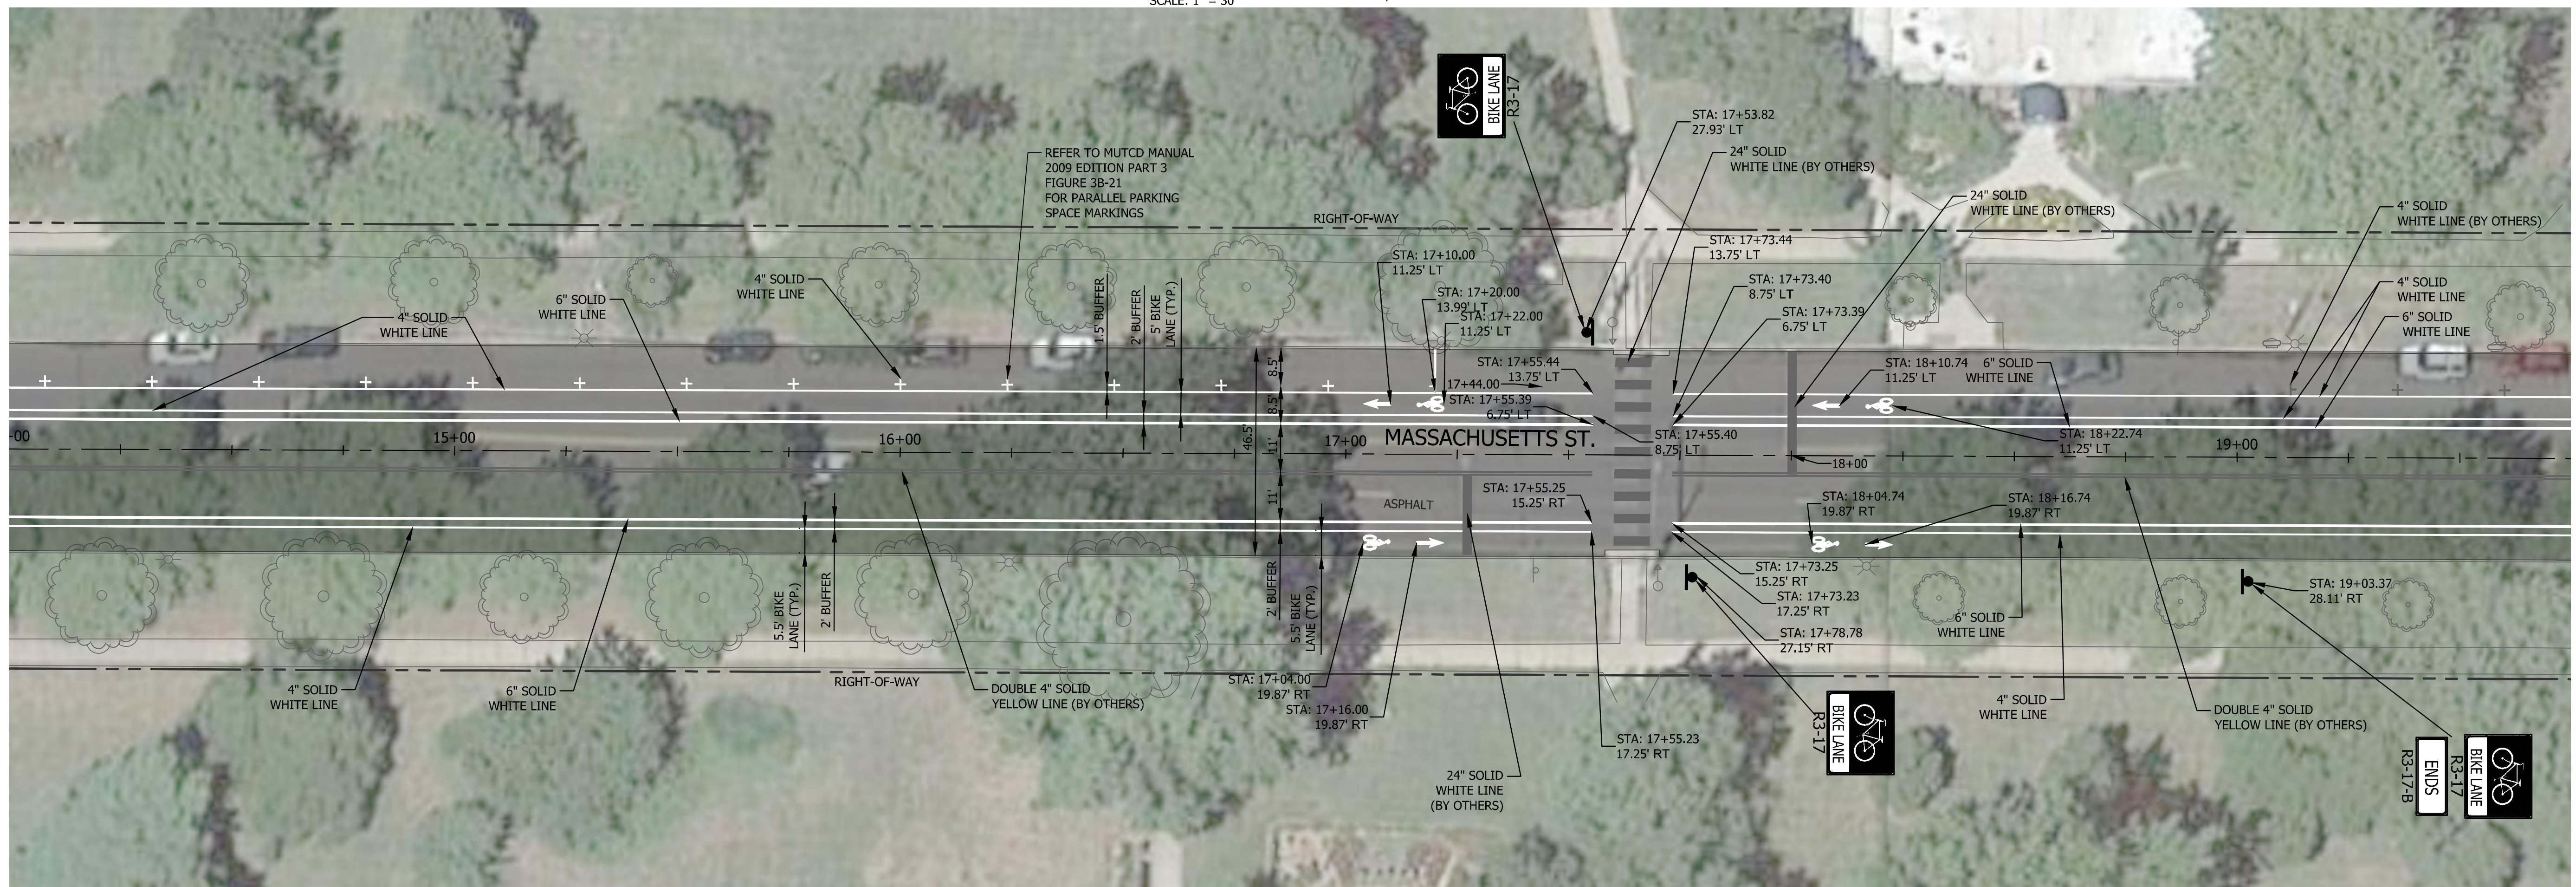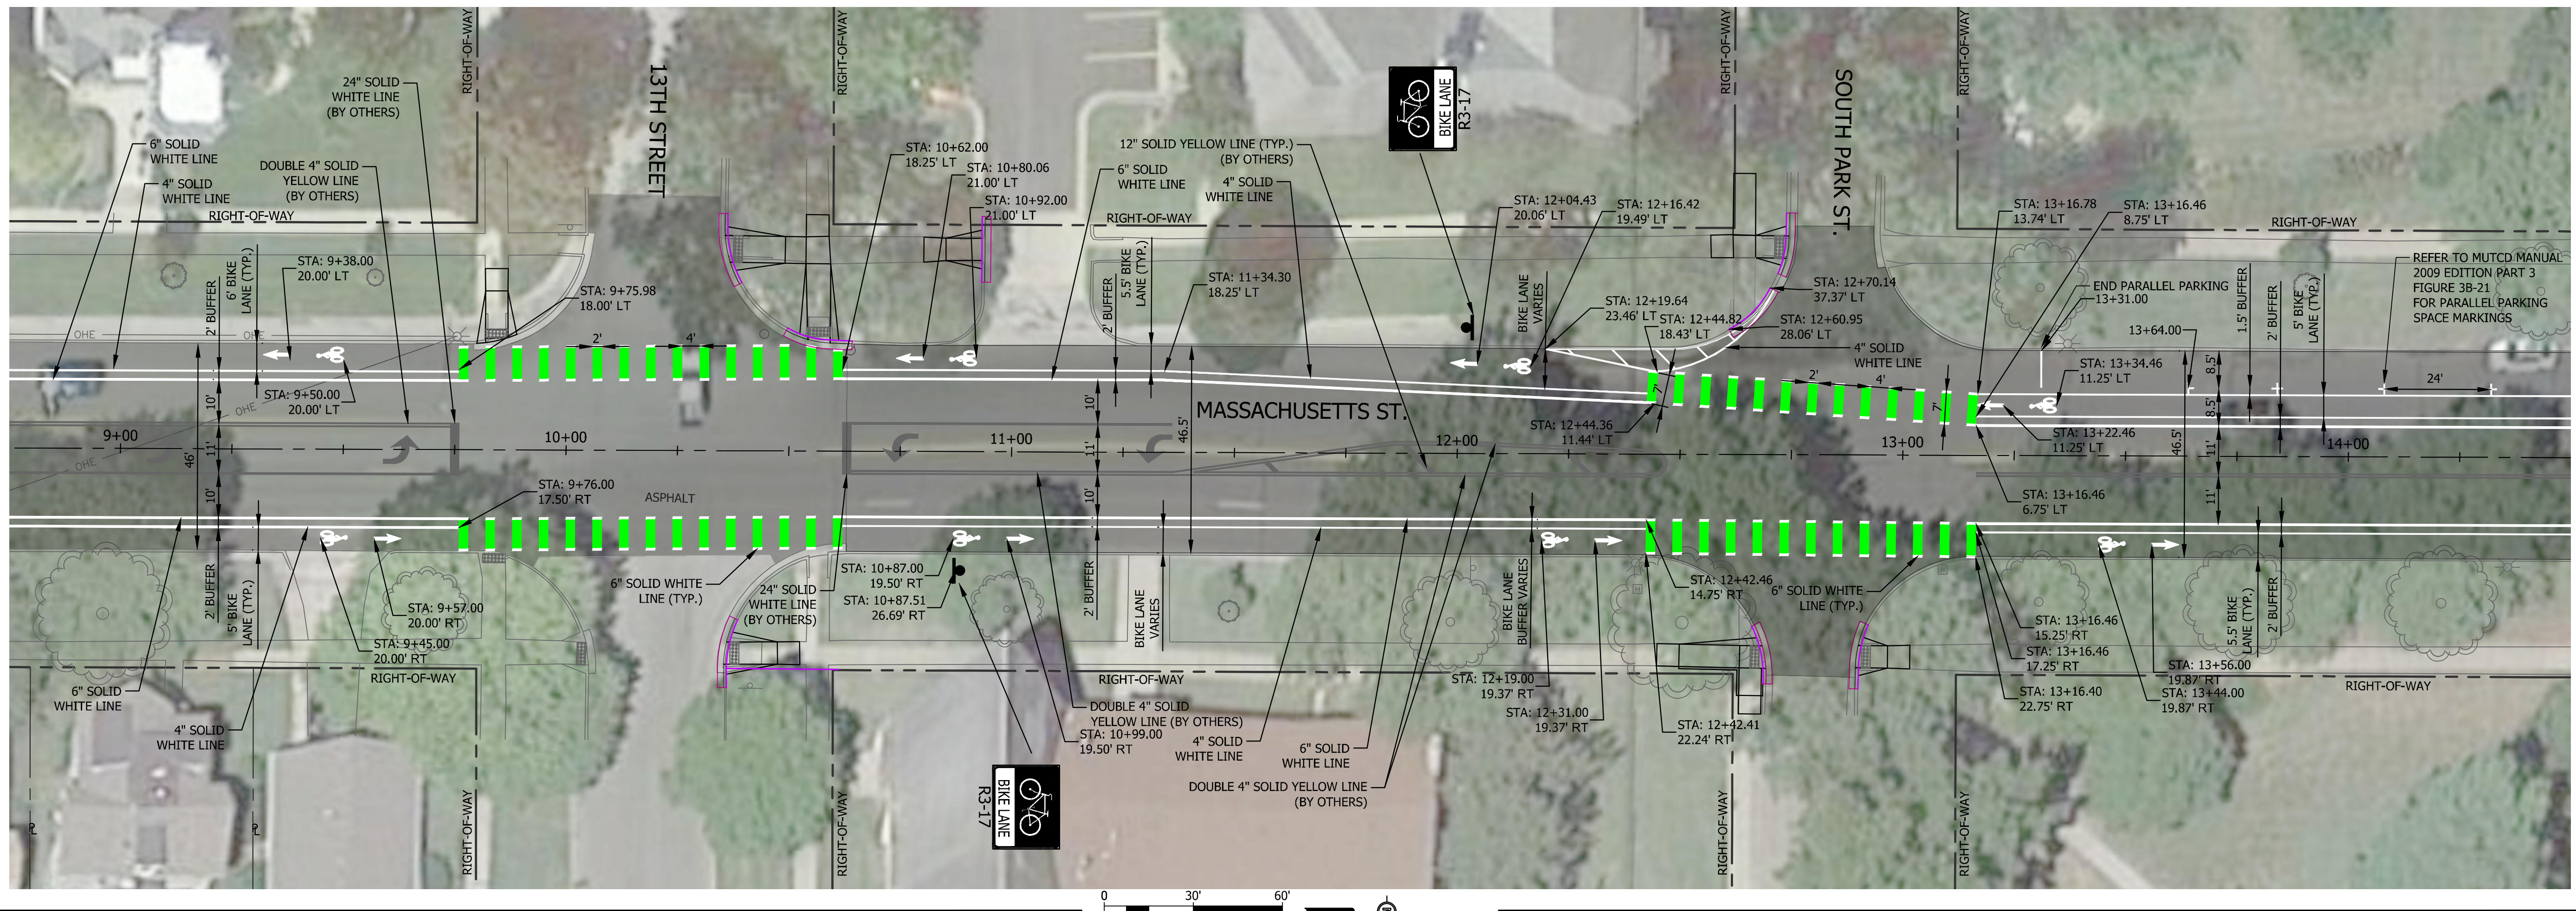

#	DATE	DESCRIPTION
1	06/28/18	QUANTITY CHANGES FOR RE-BID



Bartlett & West
 544 COLUMBIA DR. - LAWRENCE, KS 66049
 PHONE - 785.749.9492 FAX - 785.749.9991
 CERTIFICATE OF AUTHORITY NO. 000167
 www.bartlettandwest.com

**STA: 9+00.00 TO STA: 19+50.00
 MASSACHUSETTS STREET PLAN**
 MASSACHUSETTS STREET - 14TH TO 11TH STREET
 LANE RECONFIGURATION
 LAWRENCE, KANSAS

DESIGNED BY:	PAB
DRAWN BY:	JDM
APPROVED BY:	CBC
DESIGN PROJ:	19711.001
CITY PROJ:	PW1726
SCALE:	AS NOTED
DATE:	JULY 2018
DRAWING NO:	6
SHEET NO:	6 of 24

Drawing Name: W:\Proj\190001\19711\19711.001\AutoCAD\Plan_Sch\19711.001C_Plan.dwg Layout Name: Plan (9+00 to 19+50) Plotted By: JDM\060688 Plotted on: 8/27/2018 9:36:09 AM
 Last edit on: 8/27/2018 9:24 AM by: JDM\060688

ALL RIGHTS RESERVED. ALL BARTLETT & WEST PLANS, SPECIFICATIONS AND DRAWINGS ARE PROTECTED UNDER COPYRIGHT LAW, AND NO PART MAY BE COPIED, REPRODUCED, DISPLAYED PUBLICLY, USED TO CREATE DERIVATIVES, DISTRIBUTED, STORED IN A RETRIEVAL SYSTEM OR TRANSMITTED IN ANY FORM BY ANY MEANS WITHOUT PRIOR WRITTEN PERMISSION OF BARTLETT & WEST.

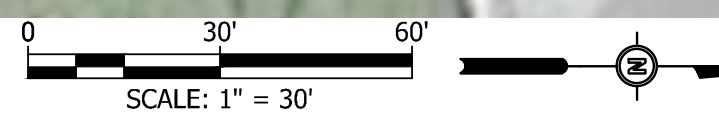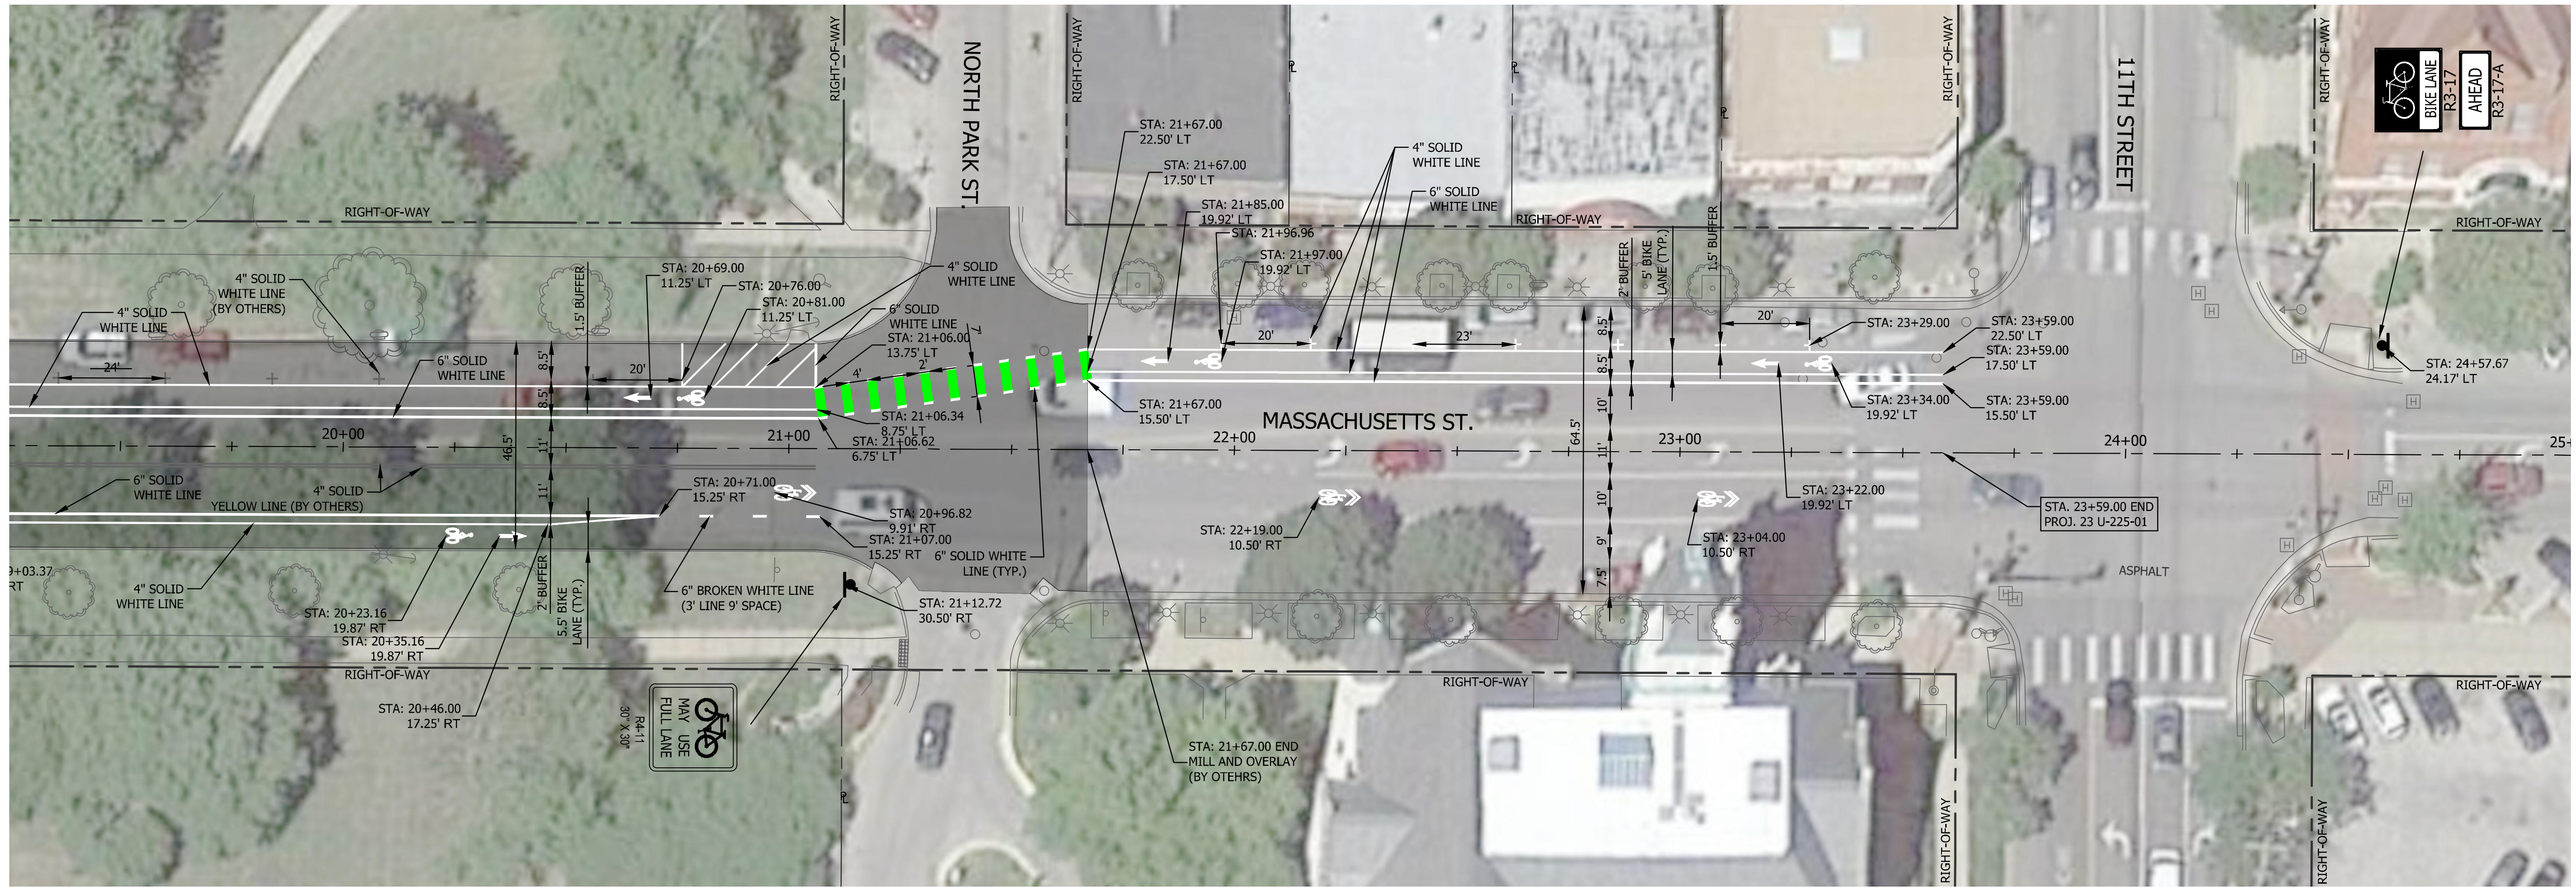

Last edit on: 8/27/2018 9:24 AM by: JDM00688 Drawing Name: W:\Proj\19000\19711\19711.001\AutoCad\Plan_Sch\19711.001C_Plan.dwg Layout Name: Plan (19+50 to 24+00) Plotted by: JDM00688 Plotted on: 8/27/2018 9:26:13 AM

Bartlett & West
 544 COLUMBIA DR. - LAWRENCE, KS 66049
 PHONE - 785.746.9452 FAX - 785.746.5991
 CERTIFICATE OF AUTHORITY NO. 000167
 www.bartlettwest.com

**STA: 19+50.00 TO STA: 24+00.00
 MASSACHUSETTS STREET PLAN**

MASSACHUSETTS STREET - 14TH TO 11TH STREET
 LANE RECONFIGURATION
 LAWRENCE, KANSAS

DESIGNED BY:	PAB
DRAWN BY:	JDM
APPROVED BY:	CBC
DESIGN PROJ:	19711.001
CITY PROJ:	PW1726
SCALE:	AS NOTED
DATE:	JULY 2018
DRAWING NO:	7
SHEET NO:	7 of 24

#	DATE	DESCRIPTION
1	08/28/18	QUANTITY CHANGES FOR RE-BID

ALL RIGHTS RESERVED. ALL BARTLETT & WEST PLANS, SPECIFICATIONS AND DRAWINGS ARE PROTECTED UNDER COPYRIGHT LAW, AND NO PART MAY BE COPIED, REPRODUCED, DISPLAYED PUBLICLY, USED TO CREATE DERIVATIVES, DISTRIBUTED, STORED IN A RETRIEVAL SYSTEM OR TRANSMITTED IN ANY FORM BY ANY MEANS WITHOUT PRIOR WRITTEN PERMISSION OF BARTLETT & WEST.