


DezignLine Bike Rail

21st St

Mitchell St



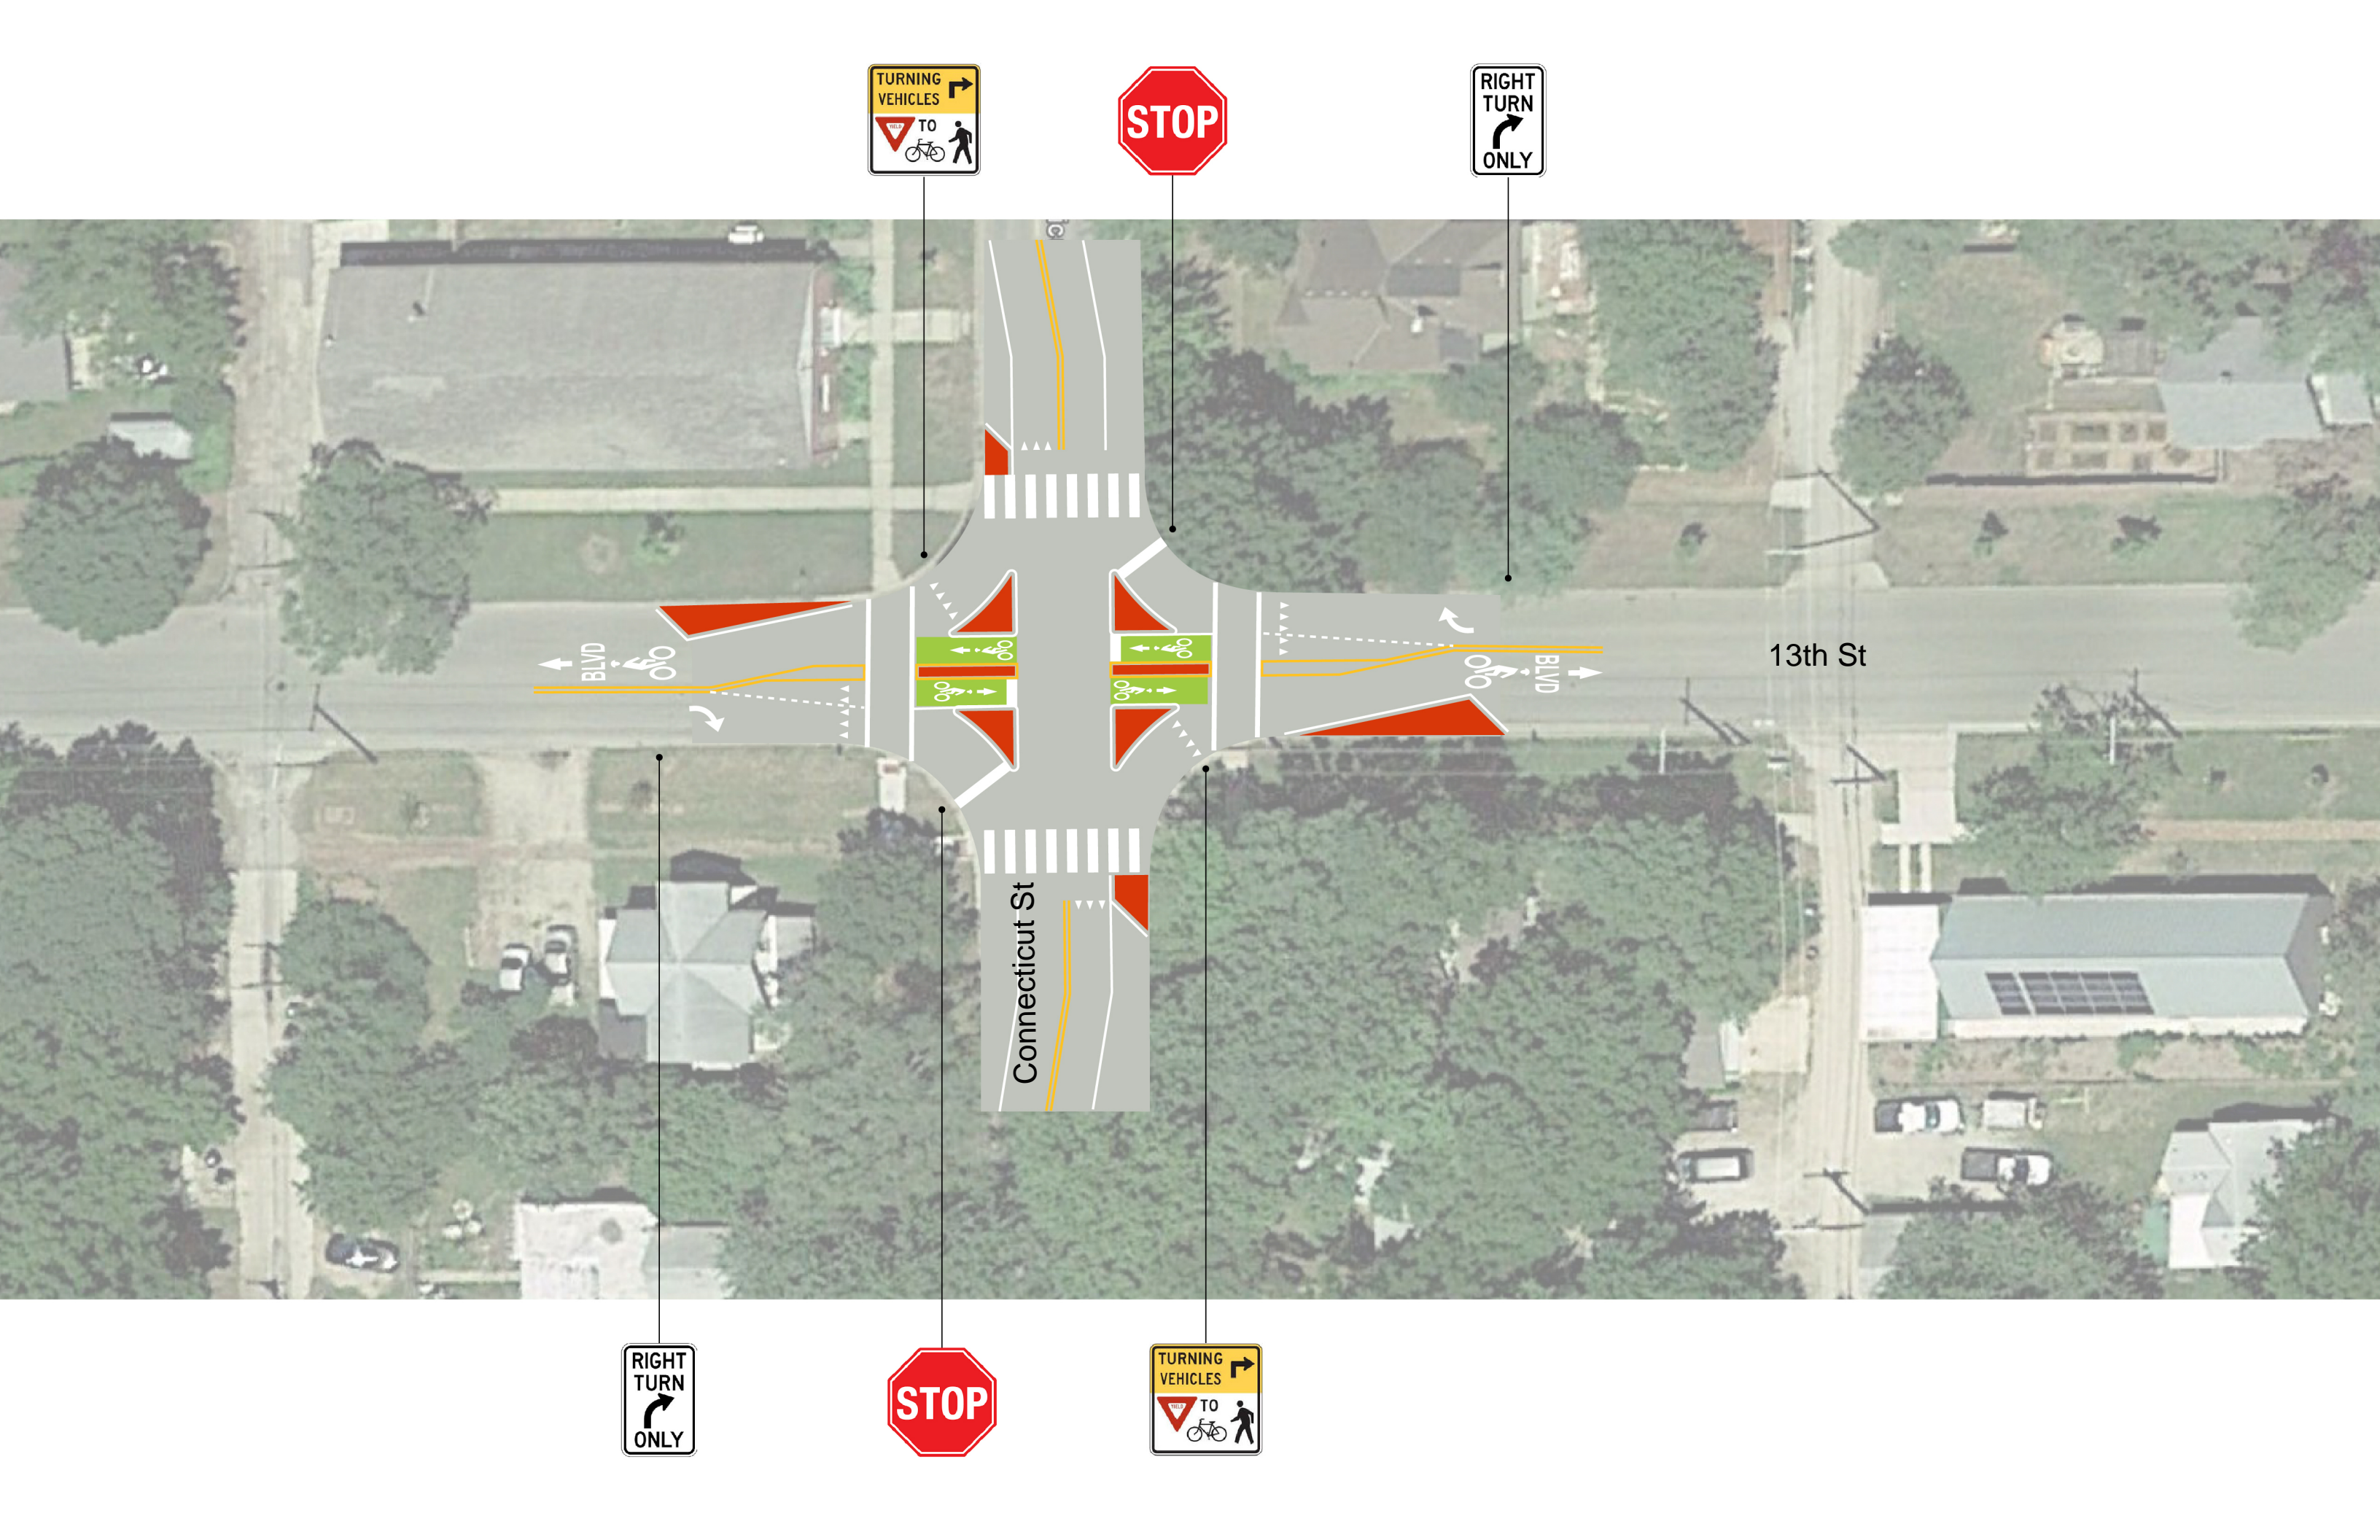

13th St

Connecticut St

