


PLAN

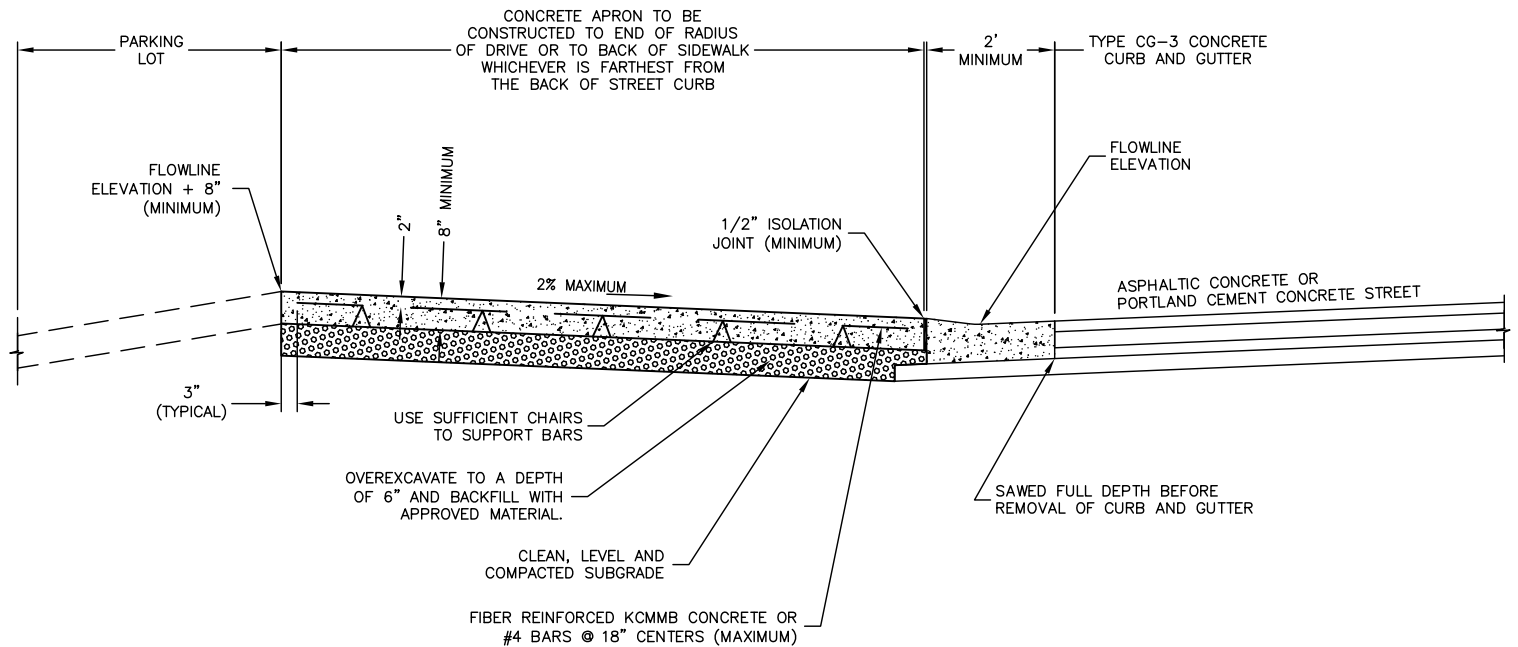

SECTION B-B

COMMERCIAL DRIVEWAY APRON

Last Update: 03/13/2018